

DO NOT SCALE

IF IN DOUBT, ASK!

REVISIONS			
REV.	DESCRIPTION	DATE	DRAWN
1	FIRST ISSUE	21/08/2014	CC
2	NOTES	27/11/2014	CC
3	ADDED SHEET 2	18/12/2014	CC
4	REMOVED DUCT	03/02/2015	CC

NOTES:

- INSTALLATION DETAIL FOR F1000 UNIT INSTALLED IN A BULKHEAD, WITH BALANCING DAMPER SEPARATE FROM BULKHEAD.
- THE SIZING AND THE LOAD BEARING SUPPORTS MUST BE SIGNED OFF BY THE STRUCTURAL ENGINEER FOR THE PROJECT.
- SITE SPECIFIC DIMENSIONS MUST BE TAKEN OF THE BUILDING AND THE F-SERIES BY THE INSTALLER (I.E. NOT TO SCALE).
- IF UNDERSIDE OF EXTRACT GRILLE IS <2.7m ABOVE FINISHED FLOOR LEVEL, THEN 'FINGER GUARD' GRILLES MUST BE SPECIFIED.
- BALANCING DAMPER/ACTUATED HIGH-LEVEL WINDOW OPENING NOT SHOWN - SEE SHEET 2.
- DIMENSION A - FOR INSTALLATION PURPOSES, ENSURE SUFFICIENT GAP BETWEEN OBJECT (I.E. SIDE WALL) AND F1000.

TOLERANCES EXCEPT WHERE OTHERWISE STATED

X	±	0.5MM
X.XX	±	0.05MM
ANGLES	±	0.5°

SURFACE TEXTURE TO BE 1.6 UMRA OR BETTER

DE-BURR ALL SHARP EDGES AND HOLES. ITEM MUST BE FREE FROM SCRATCHES, DENTS AND OTHER BLEMISHES.

DIMENSIONS IN MILLIMETRES



15 STURTON STREET, CAMBRIDGE, CB1 2SN
T: 01223 450060 F: 01223 450061
WWW.BREATHINGBUILDINGS.COM

TITLE:
F1000 (1050X1050X500) INSTALLATION
GA (BULKHEAD)





DRAWING NO:
1410_9003_04


MATERIAL: N/A

FINISH: N/A

REV	DRAWN	DATE	CHK'D	DATE
4	CC	02/03/2015		

SCALE 1:30 A3 SHEET 1 OF 2

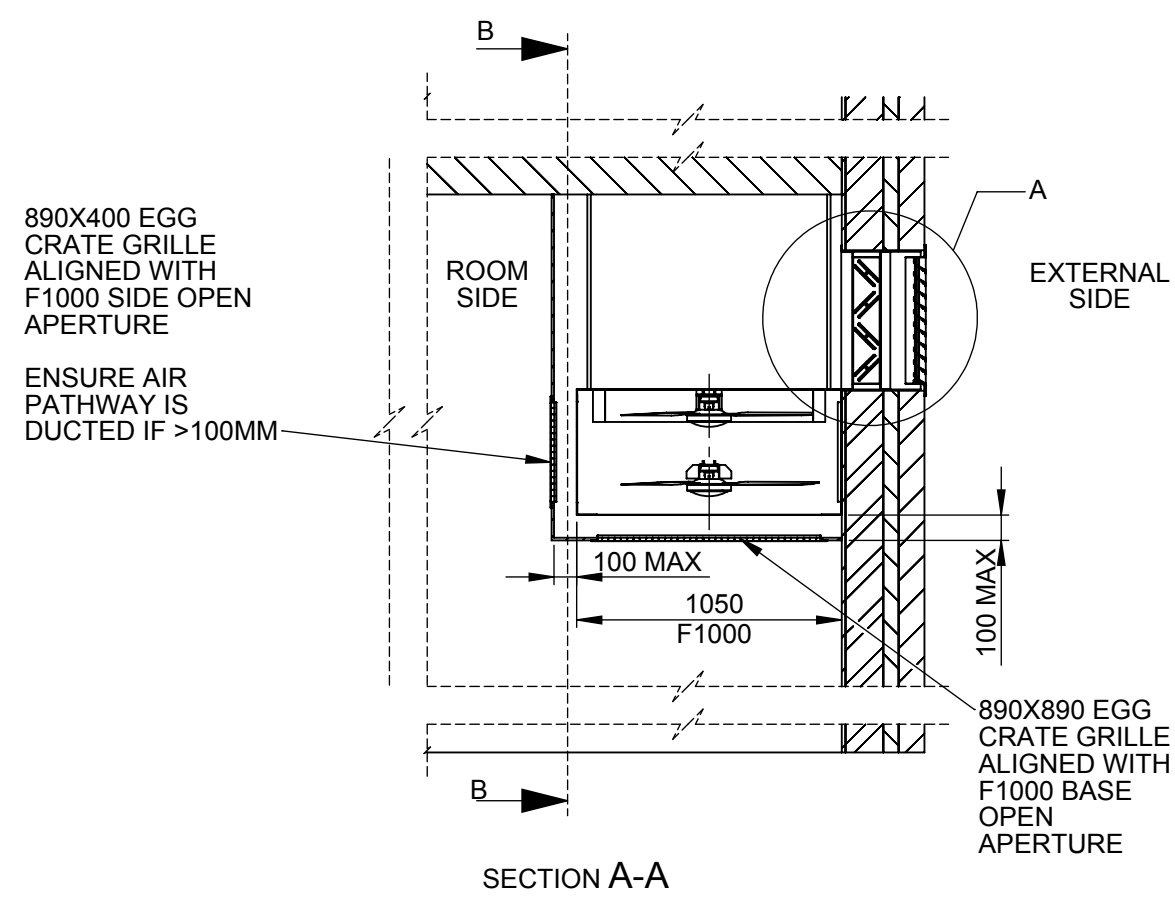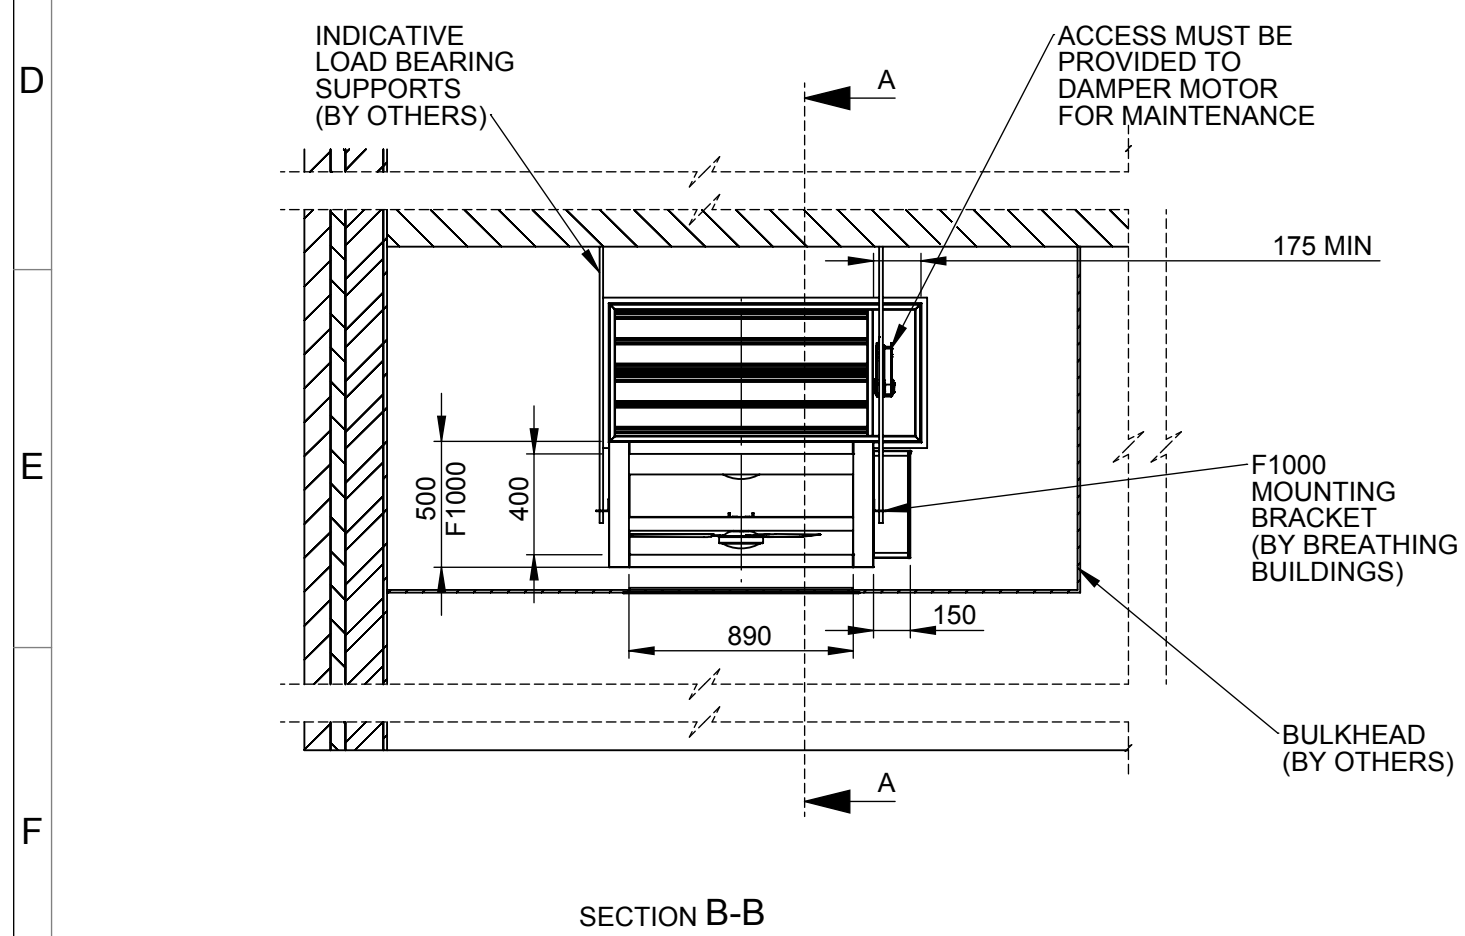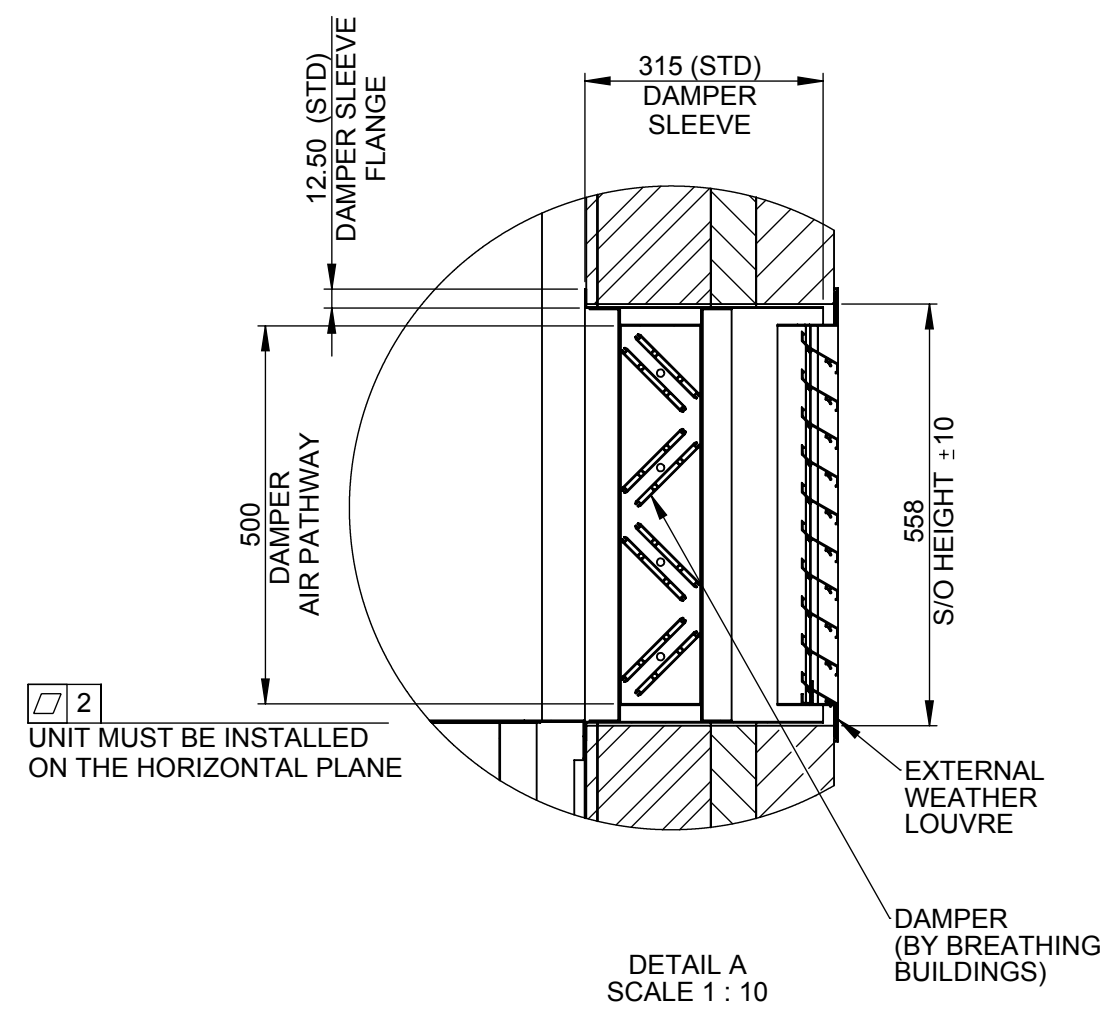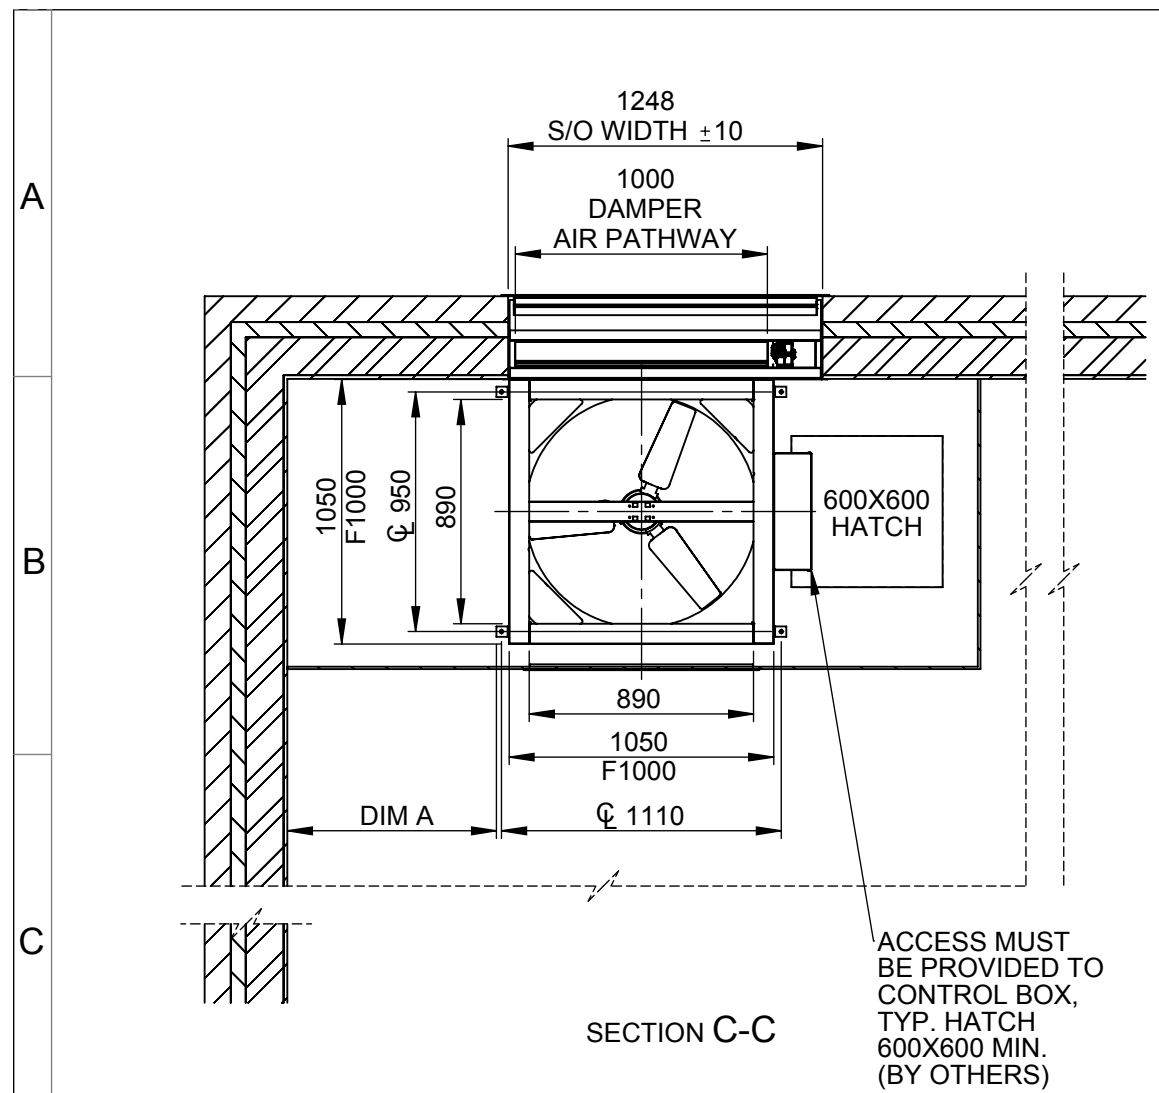

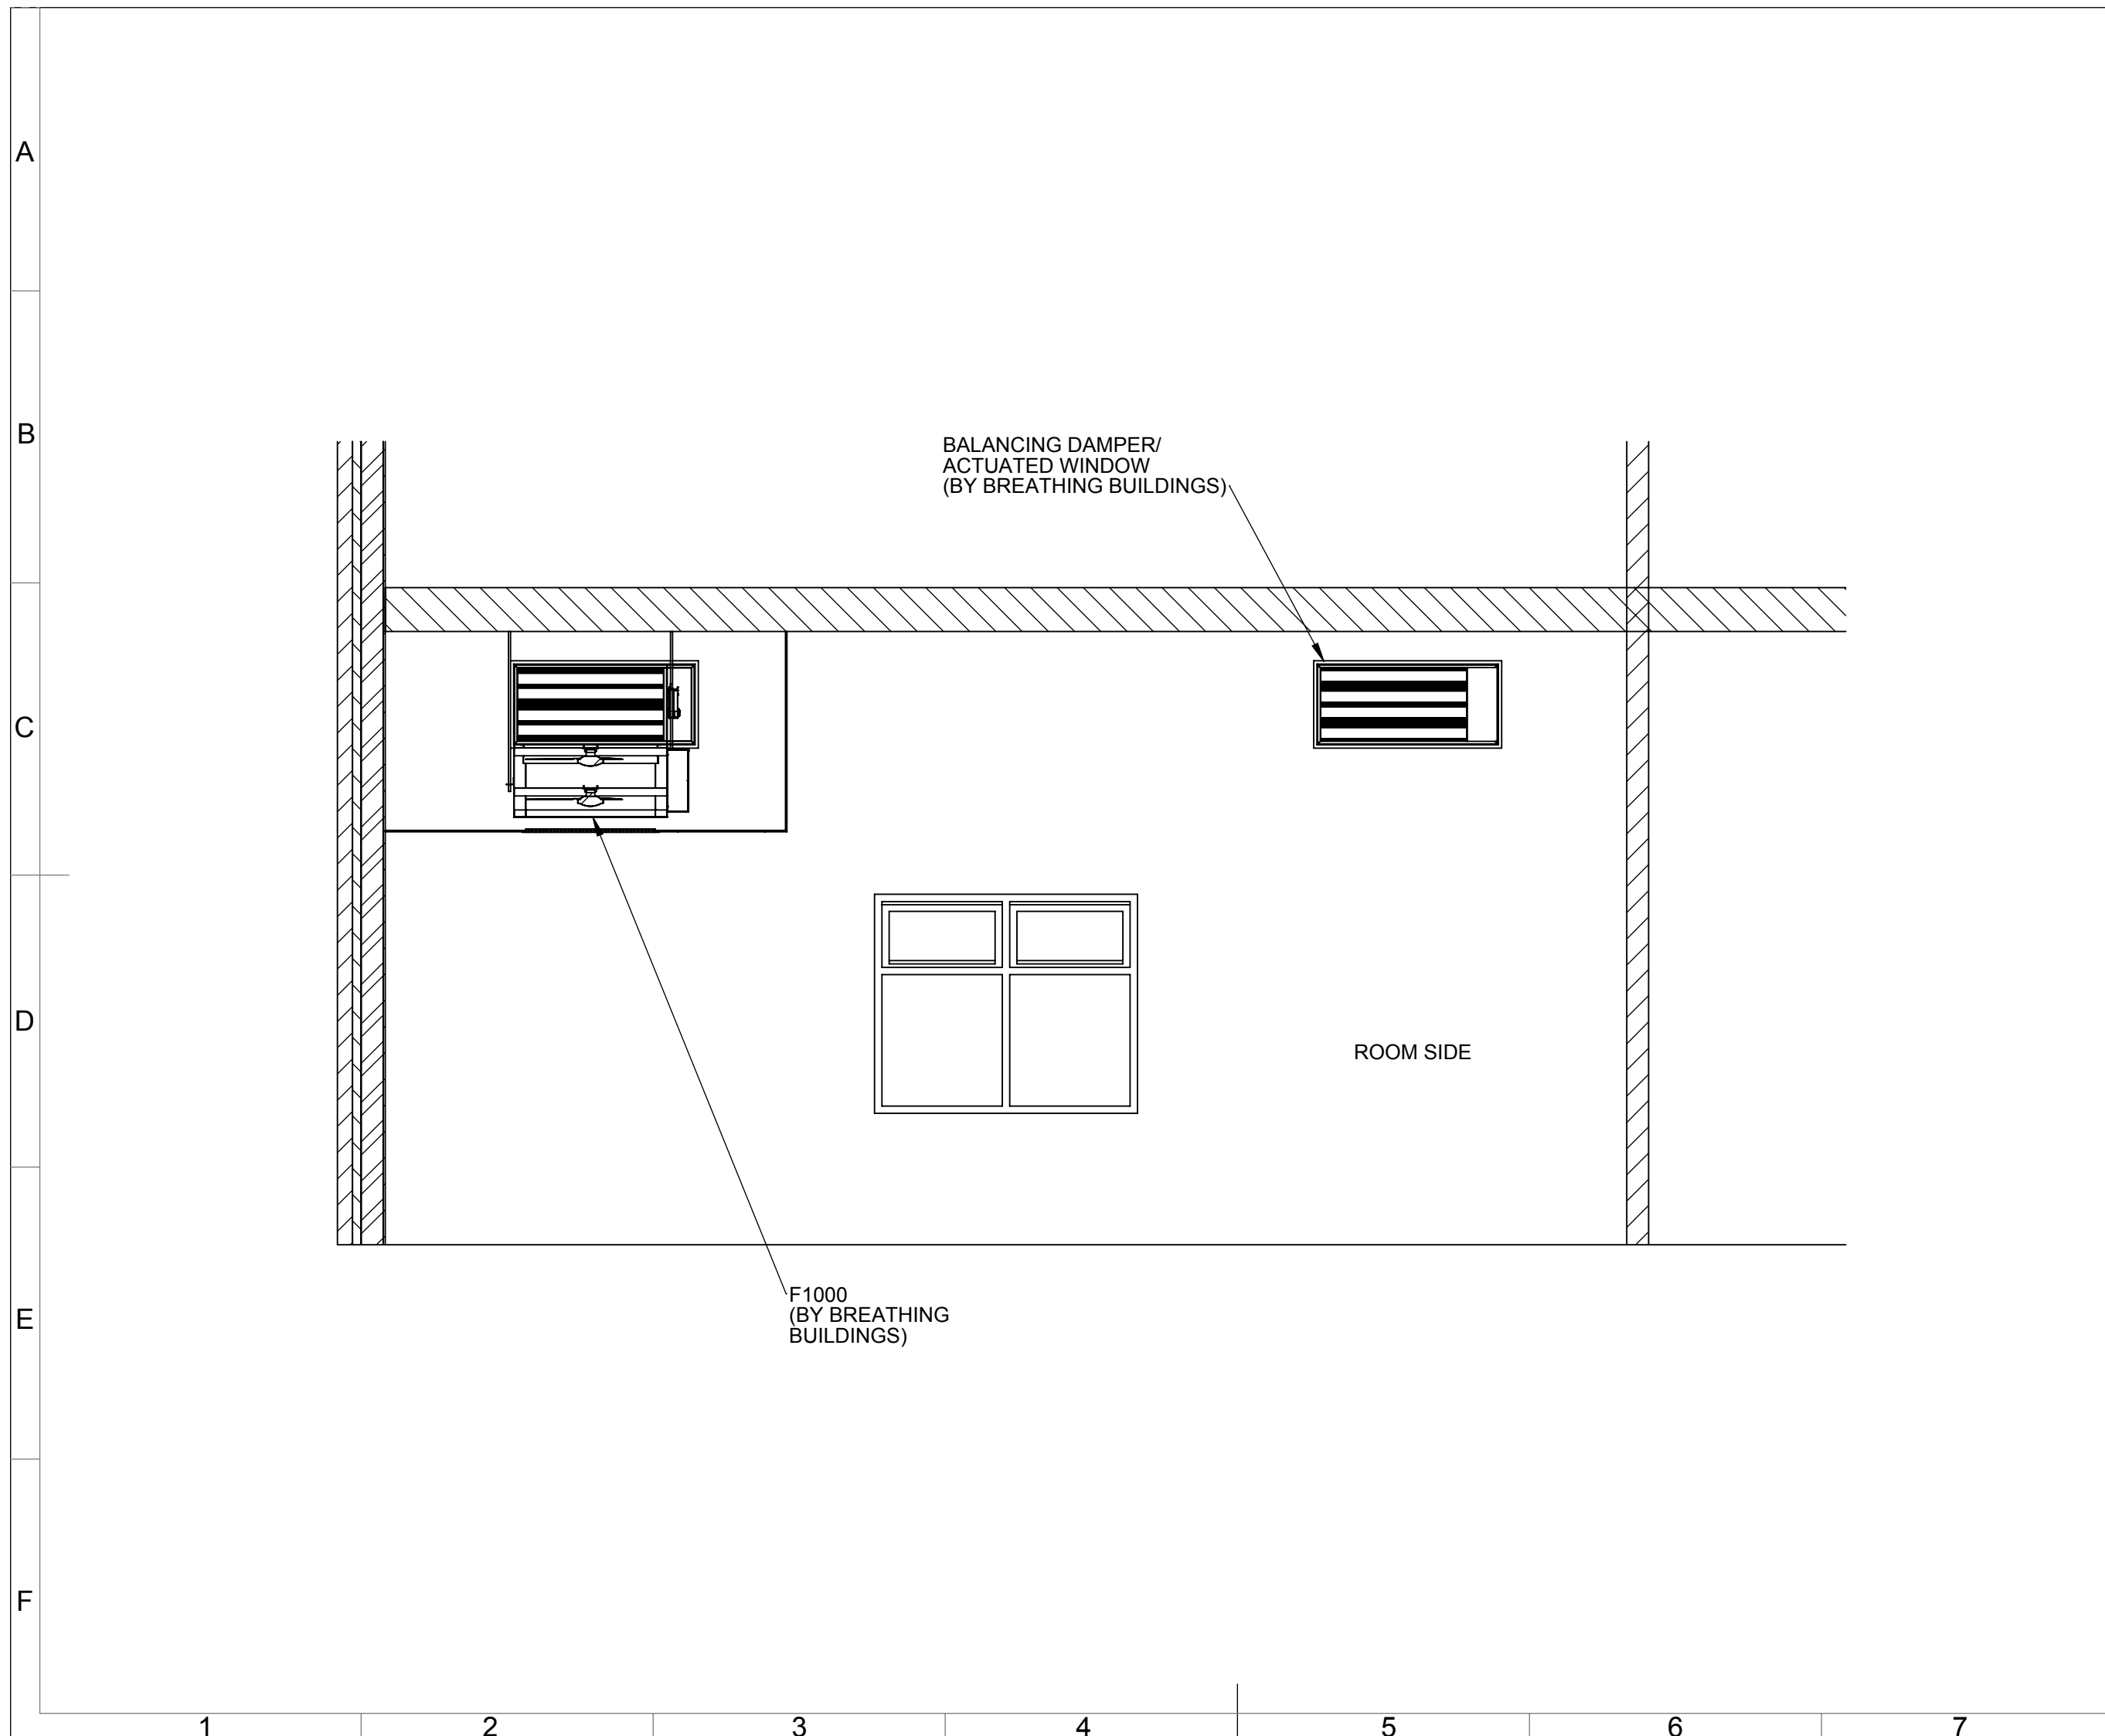

DO NOT SCALE

IF IN DOUBT, ASK!

REVISIONS

ZONE	REV.	DESCRIPTION	DATE	APPROVED
-	-	See Sheet1	-	-

TOLERANCES EXCEPT WHERE OTHERWISE STATED

X	±	0.5MM
X.XX	±	0.05MM
ANGLES	±	0.5°

SURFACE TEXTURE TO BE 1.6 UMRA OR BETTER

DE-BURR ALL SHARP EDGES AND HOLES
ITEM MUST BE FREE FROM SCRATCHES, DENTS AND OTHER BLEMISHES.

DIMENSIONS IN MILLIMETRES



15 STURTON STREET, CAMBRIDGE, CB1 2SN
T: 01223 450060 F: 01223 450061
WWW.BREATHINGBUILDINGS.COM

TITLE:
F1000 (1050X1050X500) INSTALLATION
GA (BULKHEAD)

DRAWING NO:
1410_9003_04

MATERIAL: N/A

FINISH: N/A

REV	DRAWN	DATE	CHK'D	DATE
4	CC	02/03/2015		

SCALE 1:30 A3 SHEET 2 OF 2