


A
B
C
D
E
F

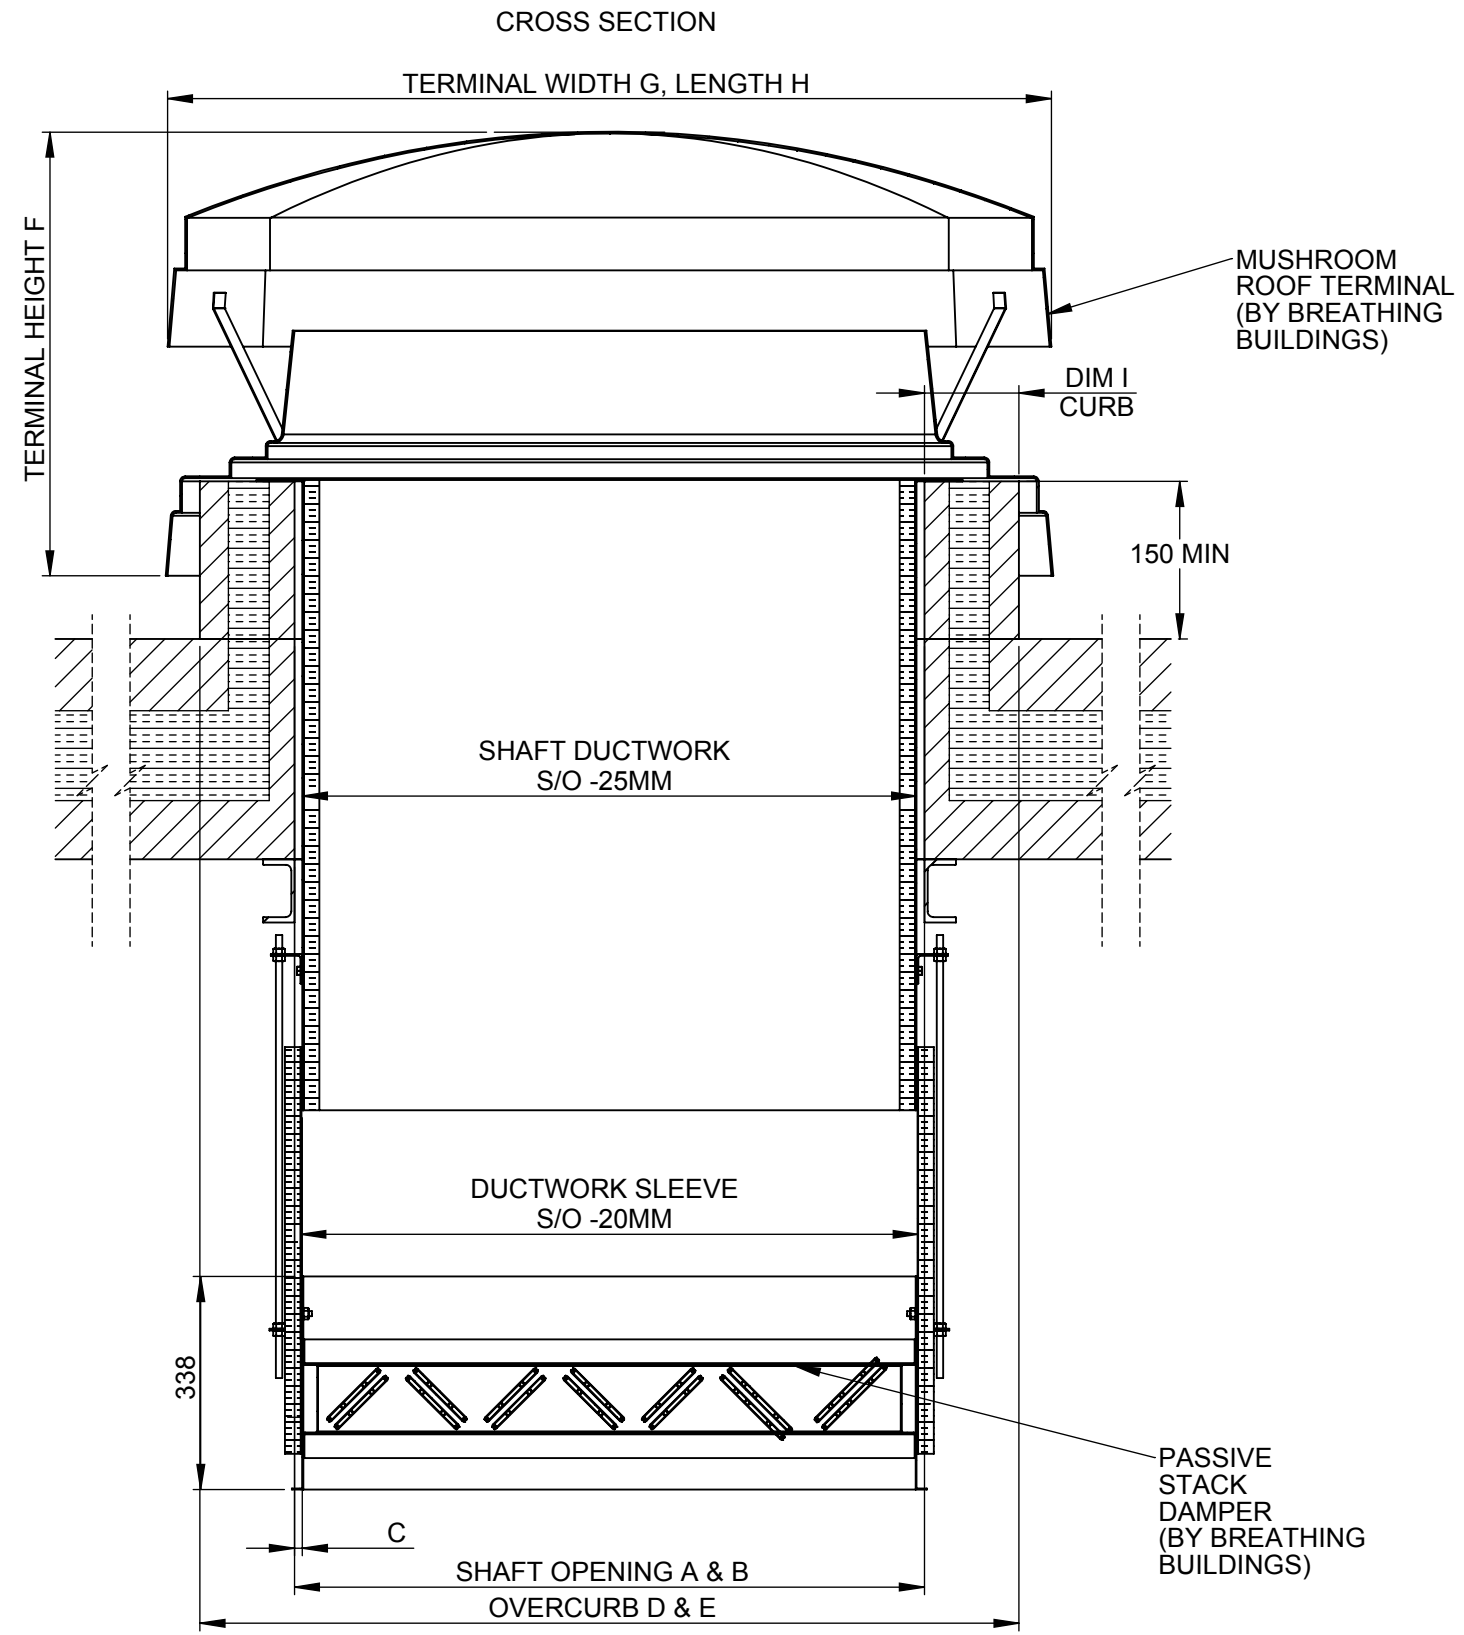

UNIT TYPE	A	B	C	D	E	F	G	H	I
PSS600	600	600	12.5	890	890	550	995	995	145
PSS800	800	800	12.5	990	990	650	1115	1115	95
PSS1000	1000	1000	12.5	1340	1340	750	1650	1650	170
PSS1200	1200	1200	12.5	1500	1500	875	1869	1869	150
PSS1500	1500	1500	12.5	1800	1800	875	2169	2169	150
PSR-SERIES	1550	900	12.5	1850	1200	945	2080	1600	150

DO NOT SCALE

IF IN DOUBT, ASK!

REVISIONS			
REV.	DESCRIPTION	DATE	DRAWN
1	FIRST ISSUE	01/02/2014	CC
2	UPDATES	01/05/2014	CC
3		22/12/2014	
4	DIMS	22/12/2014	CC
5	ADDED NOTE	29/03/2015	CC
6	ADDED NOTE	27/07/2015	CC

- NOTES:
1. ROOF PROFILE INDICATIVE. GRILLE NOT SHOWN. GRILLE TO FIT APERTURE OF S/O - 30MM (GRILLE FRAME HEIGHT MAX. 50MM).
 2. DUCTWORK TYPICALLY STEEL.
 3. DUCTWORK MUST BE INSULATED.
 4. DUCTWORK BY OTHERS.

TOLERANCES EXCEPT WHERE OTHERWISE STATED

X	±	0.5MM
X.XX	±	0.05MM
ANGLES	±	0.5°

SURFACE TEXTURE TO BE 1.6 UMRA OR BETTER

DE-BURR ALL SHARP EDGES AND HOLES. ITEM MUST BE FREE FROM SCRATCHES, DENTS AND OTHER BLEMISHES.

DIMENSIONS IN MILLIMETRES



15 STURTON STREET, CAMBRIDGE, CB1 2SN
T: 01223 450060 F: 01223 450061
WWW.BREATHINGBUILDINGS.COM

TITLE:
PASSIVE STACK TYPE 2 WITH MUSHROOM ROOF TERMINAL GA

DRAWING NO:
1329_9201_06

MATERIAL:

FINISH:

REV	DRAWN	DATE	CHK'D	DATE
6	CC	14/10/2015		

SCALE 1:12 A3 SHEET 1 OF 1