
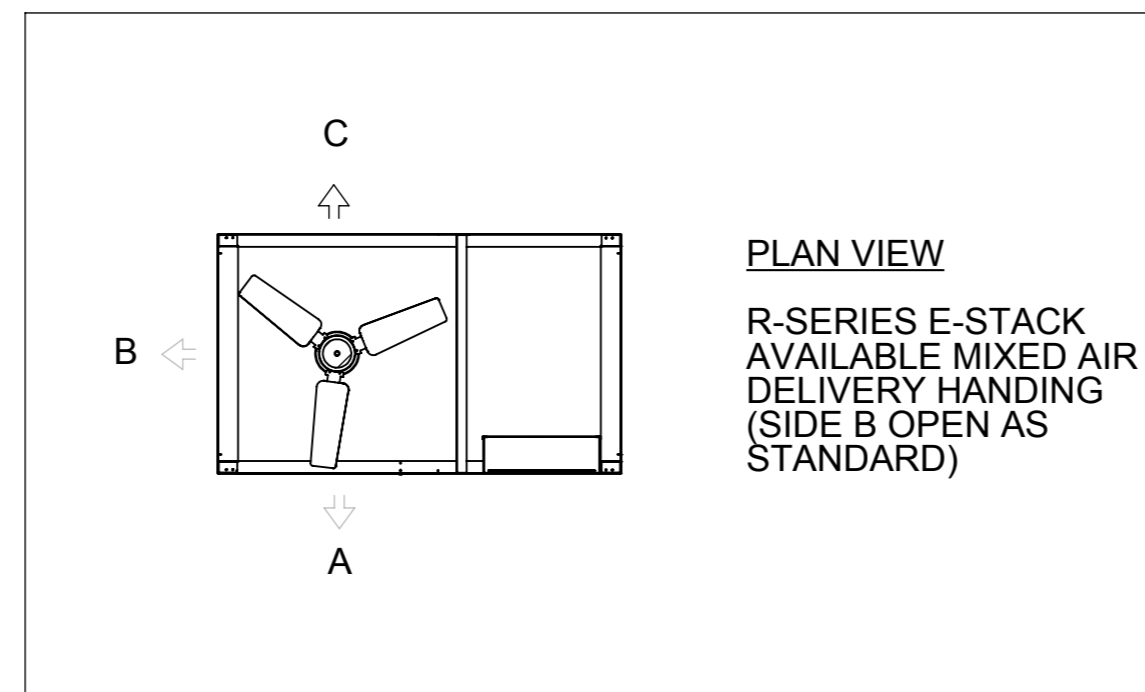


DO NOT SCALE

IF IN DOUBT, ASK!

REVISIONS

ZONE	REV.	DESCRIPTION	DATE	APPROVED
-	-	See Sheet 1	-	-

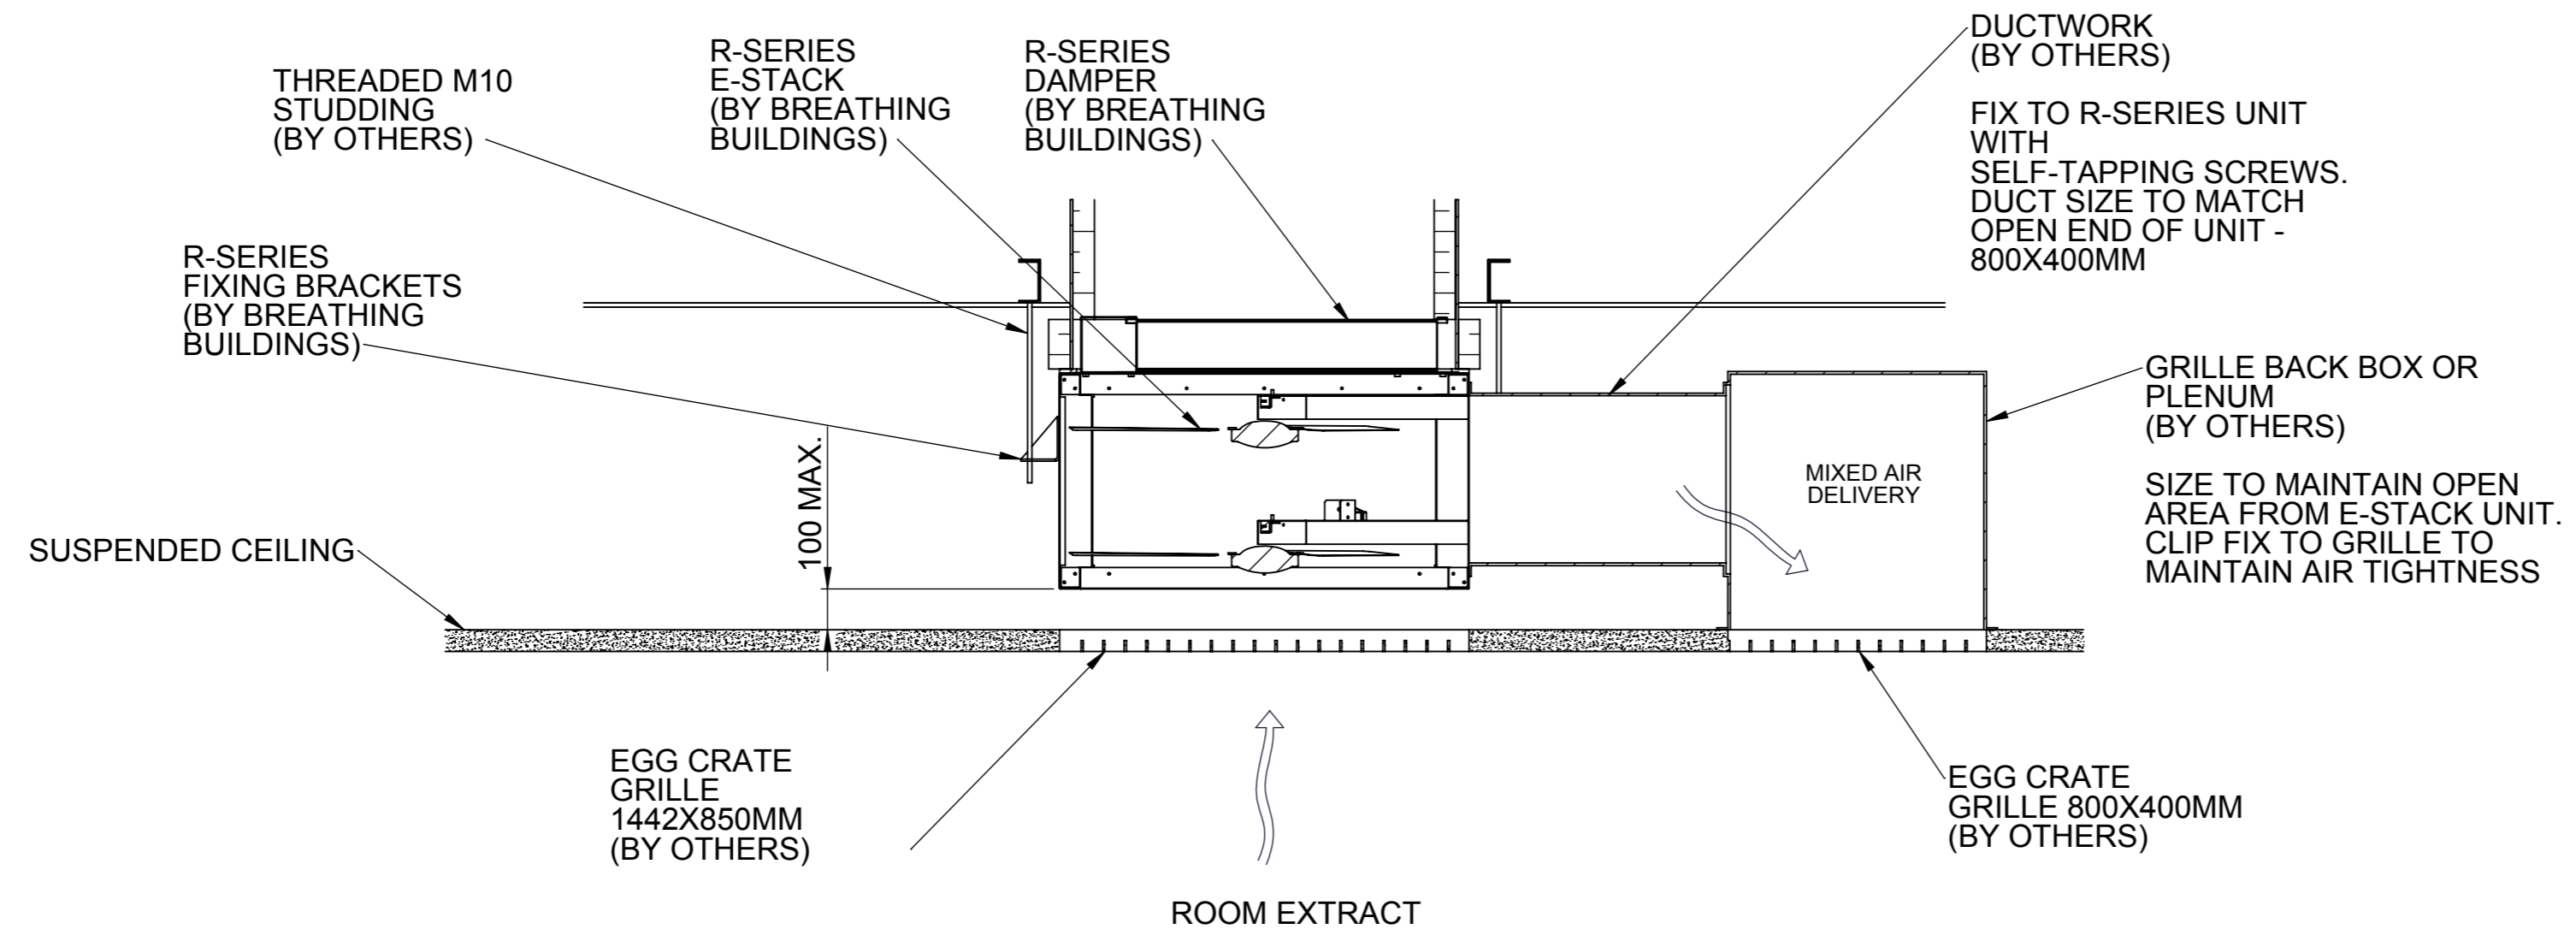

MATERIAL:
N/A

FINISH
N/A

MASS WITHOUT PACKAGING
N/A

TOLERANCES EXCEPT WHERE OTHERWISE STATED

X	:	0.5MM
X.XX	:	0.05MM
ANGLES	:	0.5°

SURFACE TEXTURE TO BE 1.6 UMRA OR BETTER

DE-BURR ALL SHARP EDGES AND HOLES. ITEM MUST BE FREE FROM SCRATCHES, DENTS AND OTHER BLEMISHES.

DIMENSIONS IN MILLIMETRES



UNIT 3A, THE SHADE, SOHAM CB7 5HF
 T: 01223 450080 F: 01223 450061
 www.breathingbuildings.com/products

TITLE:
R-SERIES E-STACK WITH R-SERIES PENTHOUSE LOUVRE ROOF TERMINAL INSTALLATION GA

DRAWING NO:
1332_9202

REV	DRAWN	DATE	CHKD	DATE
CC		06/04/2015		

SCALE 1:15 A2 SHEET 3 OF 3

