

DO NOT SCALE

IF IN DOUBT, ASK!

REVISIONS

REV.	DESCRIPTION	DATE	DRAWN
1	FIRST ISSUE	25/03/2014	DP
2	MINOR UPDATE	03/07/2014	CC
3	NOTES	27/08/2014	CC
4	ADD NOTE	27/07/2016	CC
5	ADDED WEIGHT	11/08/2016	CC

NOTES:

- RAL 7035 AS STANDARD. AVAILABLE IN OTHER STANDARD RAL COLOURS AT ADDITIONAL COST.
- WHEN INSTALLED, SUITABLE PACKING MUST BE USED BETWEEN MUSHROOM SKIRT AND CURB SIDE - SEE DETAIL A. COMPATIBLE WITH S1500L ONLY WHEN USED WITH E-STACK: S-SERIES RANGE.
- FOR SHAFT DIMENSIONS AND SPLITTER DETAILS SEE INSTALLATION DRAWING FOR S1500L.
- MUSHROOM ROOF TERMINAL UNITS MUST BE OFF-LOADED FROM DELIVERY WITH THE PROVIDED "SOFT EYED 6m E.W.L" WEBBING SLINGS S.W.L 1000KG. REMOVE 4NO.
- 300X120X45MM TIMBER FROM BASE OF ROOF TERMINAL PRIOR TO INSTALLATION.

MATERIAL:
GRP

FINISH
GELCOAT RAL 7035 (STD)

MASS WITHOUT PACKAGING
160KG

TOLERANCES EXCEPT WHERE OTHERWISE STATED

X	±	0.5MM
X.XX	±	0.05MM
ANGLES	±	0.5°

SURFACE TEXTURE TO BE 1.6 UMRA OR BETTER

DE-BURR ALL SHARP EDGES AND HOLES
ITEM MUST BE FREE FROM SCRATCHES, DENTS AND OTHER BLEMISHES.

DIMENSIONS IN MILLIMETRES



15 STURTON STREET, CAMBRIDGE, CB1 2SN
T: 01223 450060 F: 01223 450061
www.breathingbuildings.com/products

TITLE:


S1500 MUSHROOM WITH L-DIVIDER (S1500L MRT)

DRAWING NO:

1204_9004

REV	DRAWN	DATE	CHK'D	DATE
5	CC	11/08/2016		

SCALE 1:35 A3 SHEET 1 OF 1

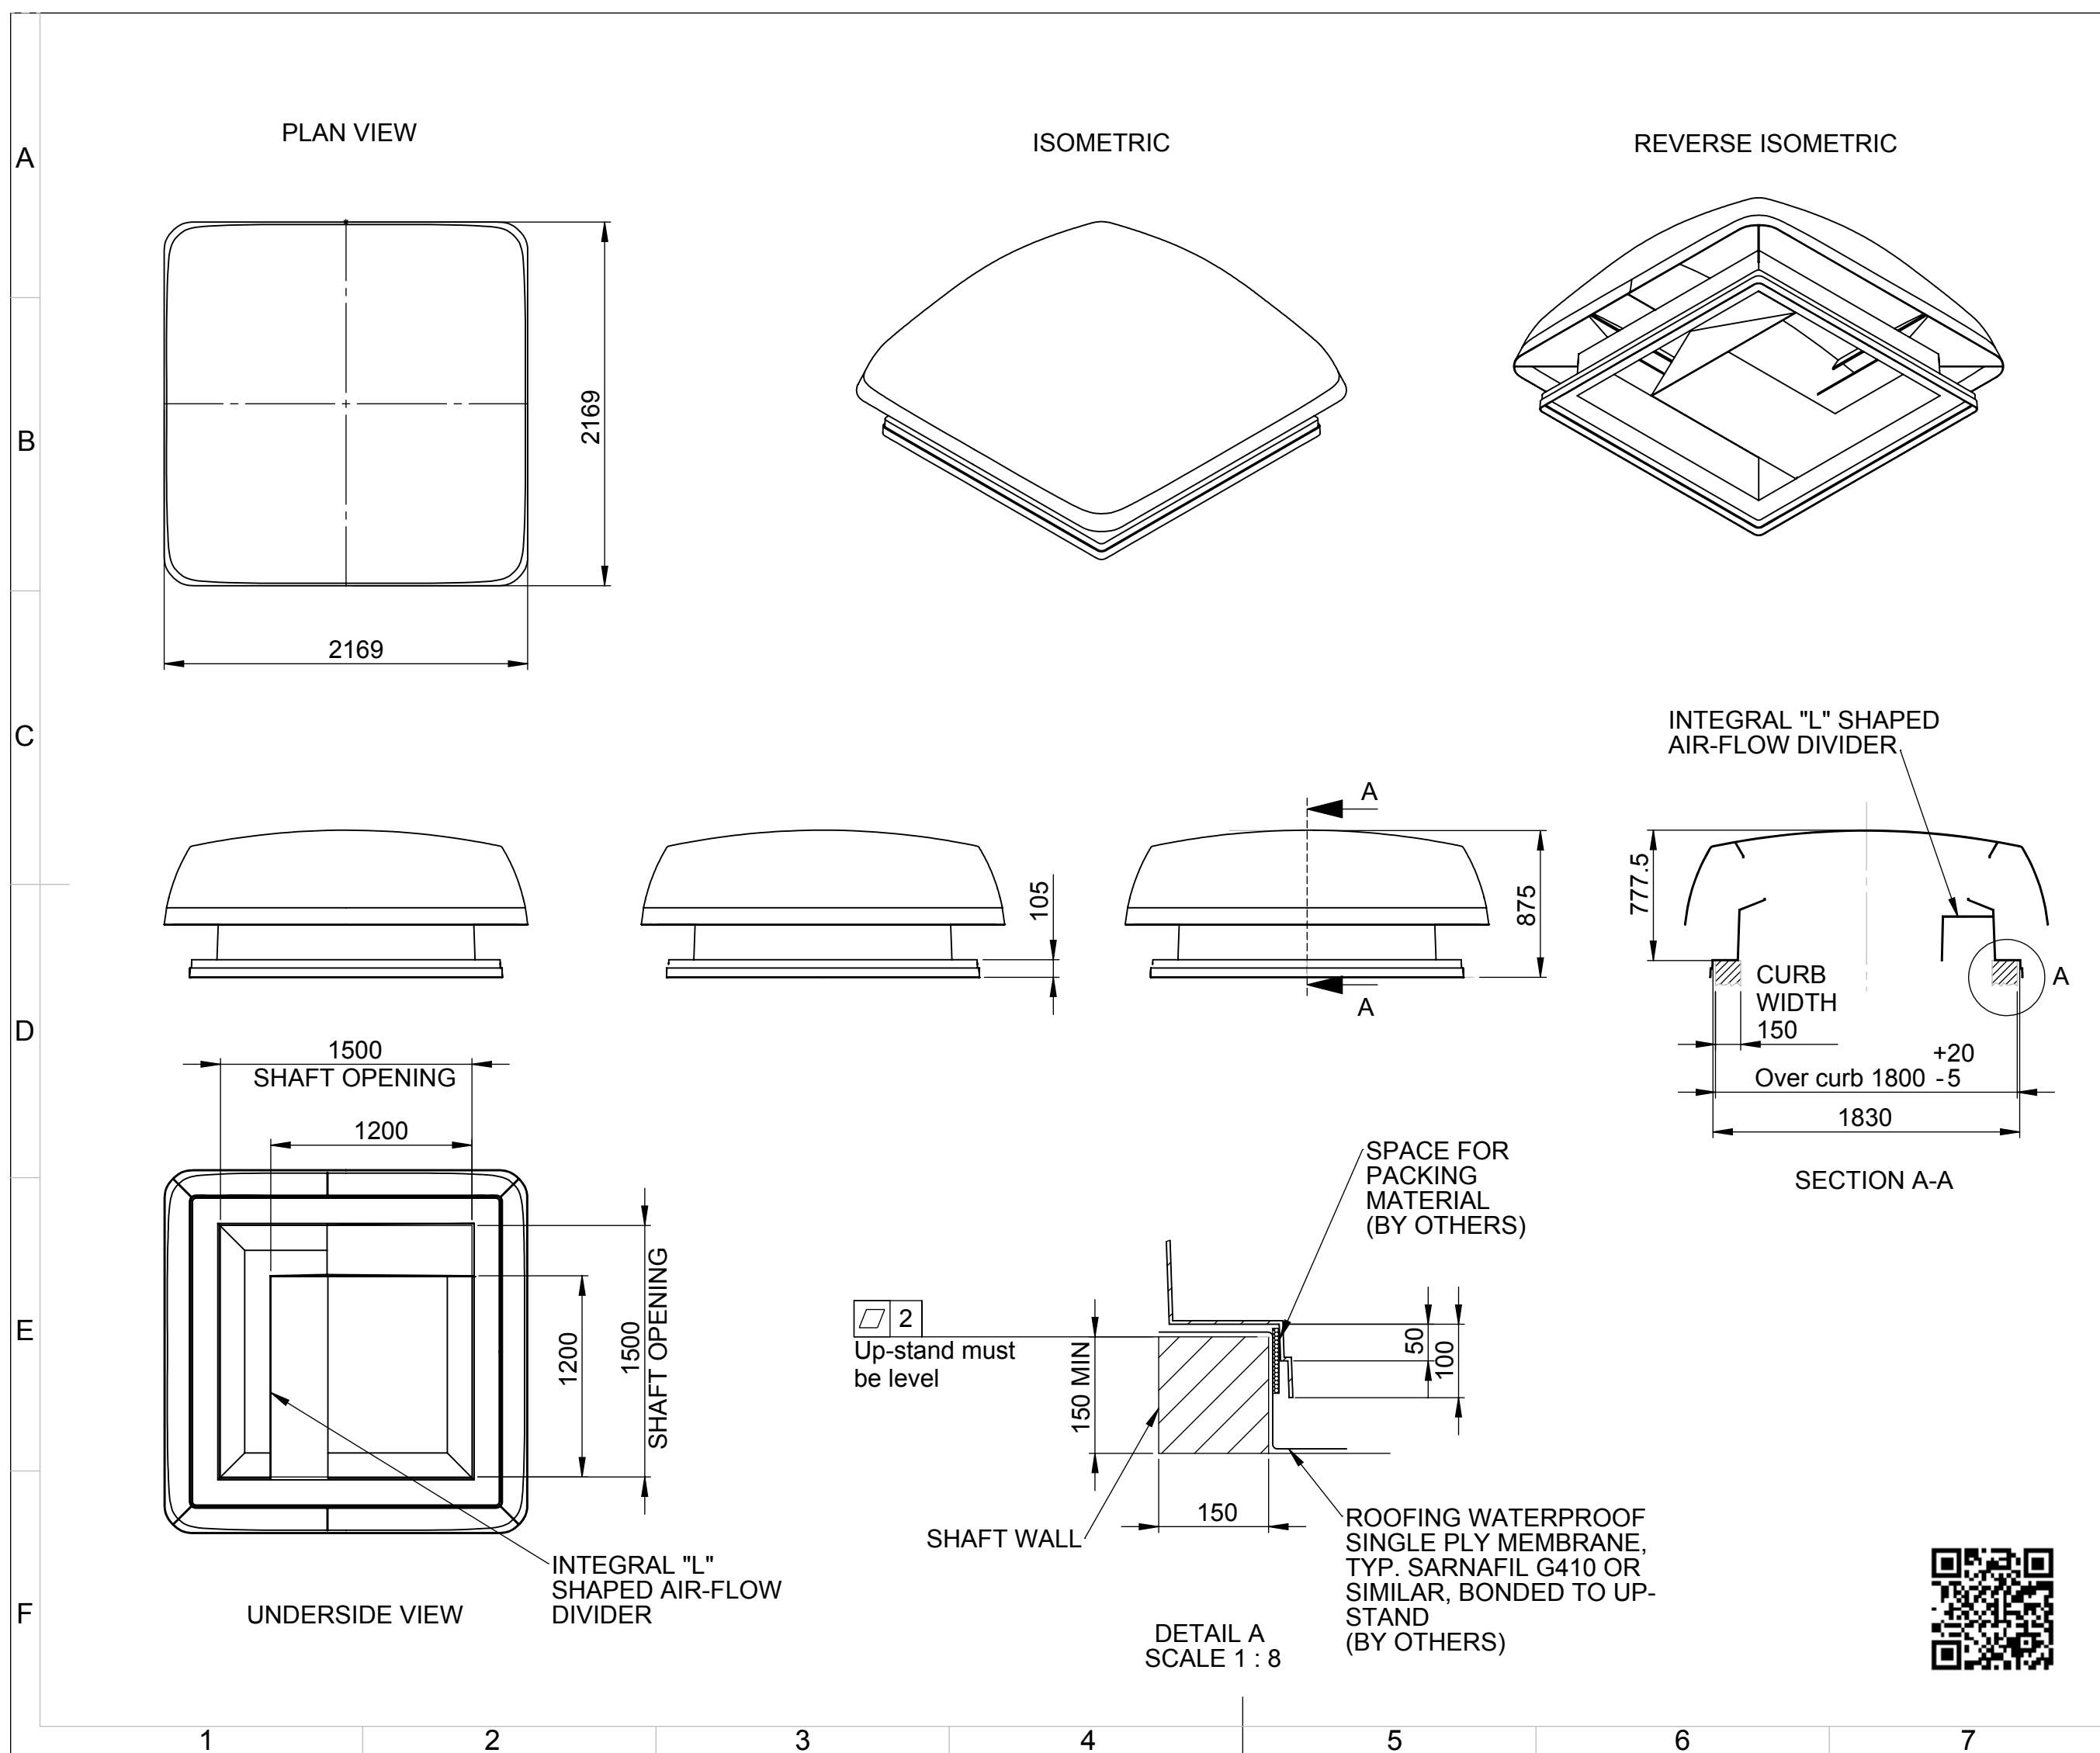

BREATHING BUILDINGS CONTINUOUSLY WORK TO IMPROVE OUR PRODUCTS. TO ENSURE UP TO DATE DRAWINGS, PLEASE CONTACT BREATHING BUILDINGS.