

**DO NOT SCALE**

**IF IN DOUBT, ASK!**

REVISIONS

REV.	DESCRIPTION	DATE	DRAWN
------	-------------	------	-------

NOTES:

1. WEIGHT APPROX. 130KG (EXCLUDING PALLET)
2. FINISH - GALV. (RAL AT ADDITIONAL COST)
3. UNIT SHOWN WITHOUT GRILLES. GRILLES AVAILABLE ON REQUEST AT ADDITIONAL COST
4. UNIT SUPPLIED WITH 4 NO. FIXING BRACKETS
5. MIXED AIR HANDLING TO BE CONFIRMED BY CUSTOMER PRIOR TO ORDERING
6. E-STACK CAN BE HUNG FROM 4 NO. M10 STUDDING OR CRADLE ARRANGEMENT

TOLERANCES EXCEPT WHERE OTHERWISE STATED

X	±	0.5MM
X.XX	±	0.05MM
ANGLES	±	0.5°

SURFACE TEXTURE TO BE 1.6 UMRA OR BETTER

DE-BURR ALL SHARP EDGES AND HOLES. ITEM MUST BE FREE FROM SCRATCHES, DENTS AND OTHER BLEMISHES.

DIMENSIONS IN MILLIMETRES



15 STURTON STREET, CAMBRIDGE, CB1 2SN  
 T: 01223 450060 F: 01223 450061  
 WWW.BREATHINGBUILDINGS.COM

TITLE:

E-STACK: S1200 VERSION 1

DRAWING NO:

1304\_9001\_01

MATERIAL: MILD STEEL

FINISH: GALV. OR POWDER ZINTEC

REV	DRAWN	DATE	CHK'D	DATE
-----	-------	------	-------	------

1	CC	05/03/2014		
---	----	------------	--	--

SCALE 1:20	A3	SHEET 1 OF 2
------------	----	--------------

**DO NOT SCALE**

**IF IN DOUBT, ASK!**

REVISIONS

REV.	DESCRIPTION	DATE	DRAWN
-	See Sheet1	-	-

NOTES:

1. WEIGHT APPROX. 130KG (EXCLUDING PALLET)
2. FINISH - GALV. (RAL AT ADDITIONAL COST)
3. UNIT SHOWN WITH GRILLES. GRILLES AVAILABLE ON REQUEST AT ADDITIONAL COST
4. UNIT SUPPLIED WITH 4 NO. FIXING BRACKETS
5. MIXED AIR HANDLING TO BE CONFIRMED BY CUSTOMER PRIOR TO ORDERING
6. E-STACK CAN BE HUNG FROM 4 NO. M10 STUDDING OR CRADLE ARRANGEMENT

TOLERANCES EXCEPT WHERE OTHERWISE STATED

X	±	0.5MM
X.XX	±	0.05MM
ANGLES	±	0.5°

SURFACE TEXTURE TO BE 1.6 UMRA OR BETTER

DE-BURR ALL SHARP EDGES AND HOLES. ITEM MUST BE FREE FROM SCRATCHES, DENTS AND OTHER BLEMISHES.

DIMENSIONS IN MILLIMETRES



15 STURTON STREET, CAMBRIDGE, CB1 2SN  
T: 01223 450060 F: 01223 450061  
WWW.BREATHINGBUILDINGS.COM

TITLE:

E-STACK: S1200 VERSION 1

DRAWING NO:




1304\_9001\_01

MATERIAL: MILD STEEL

FINISH: GALV. OR POWDER ZINTEC

REV	DRAWN	DATE	CHK'D	DATE
1	CC	05/03/2014		

SCALE 1:17 A3 SHEET 2 OF 2

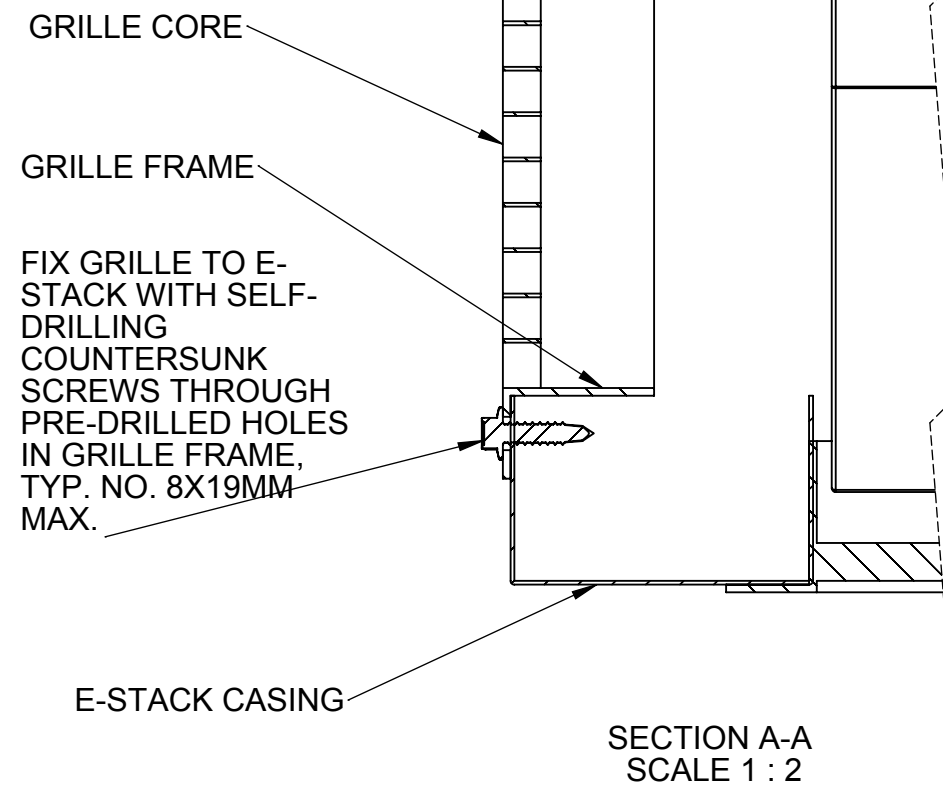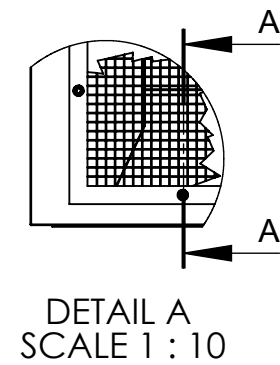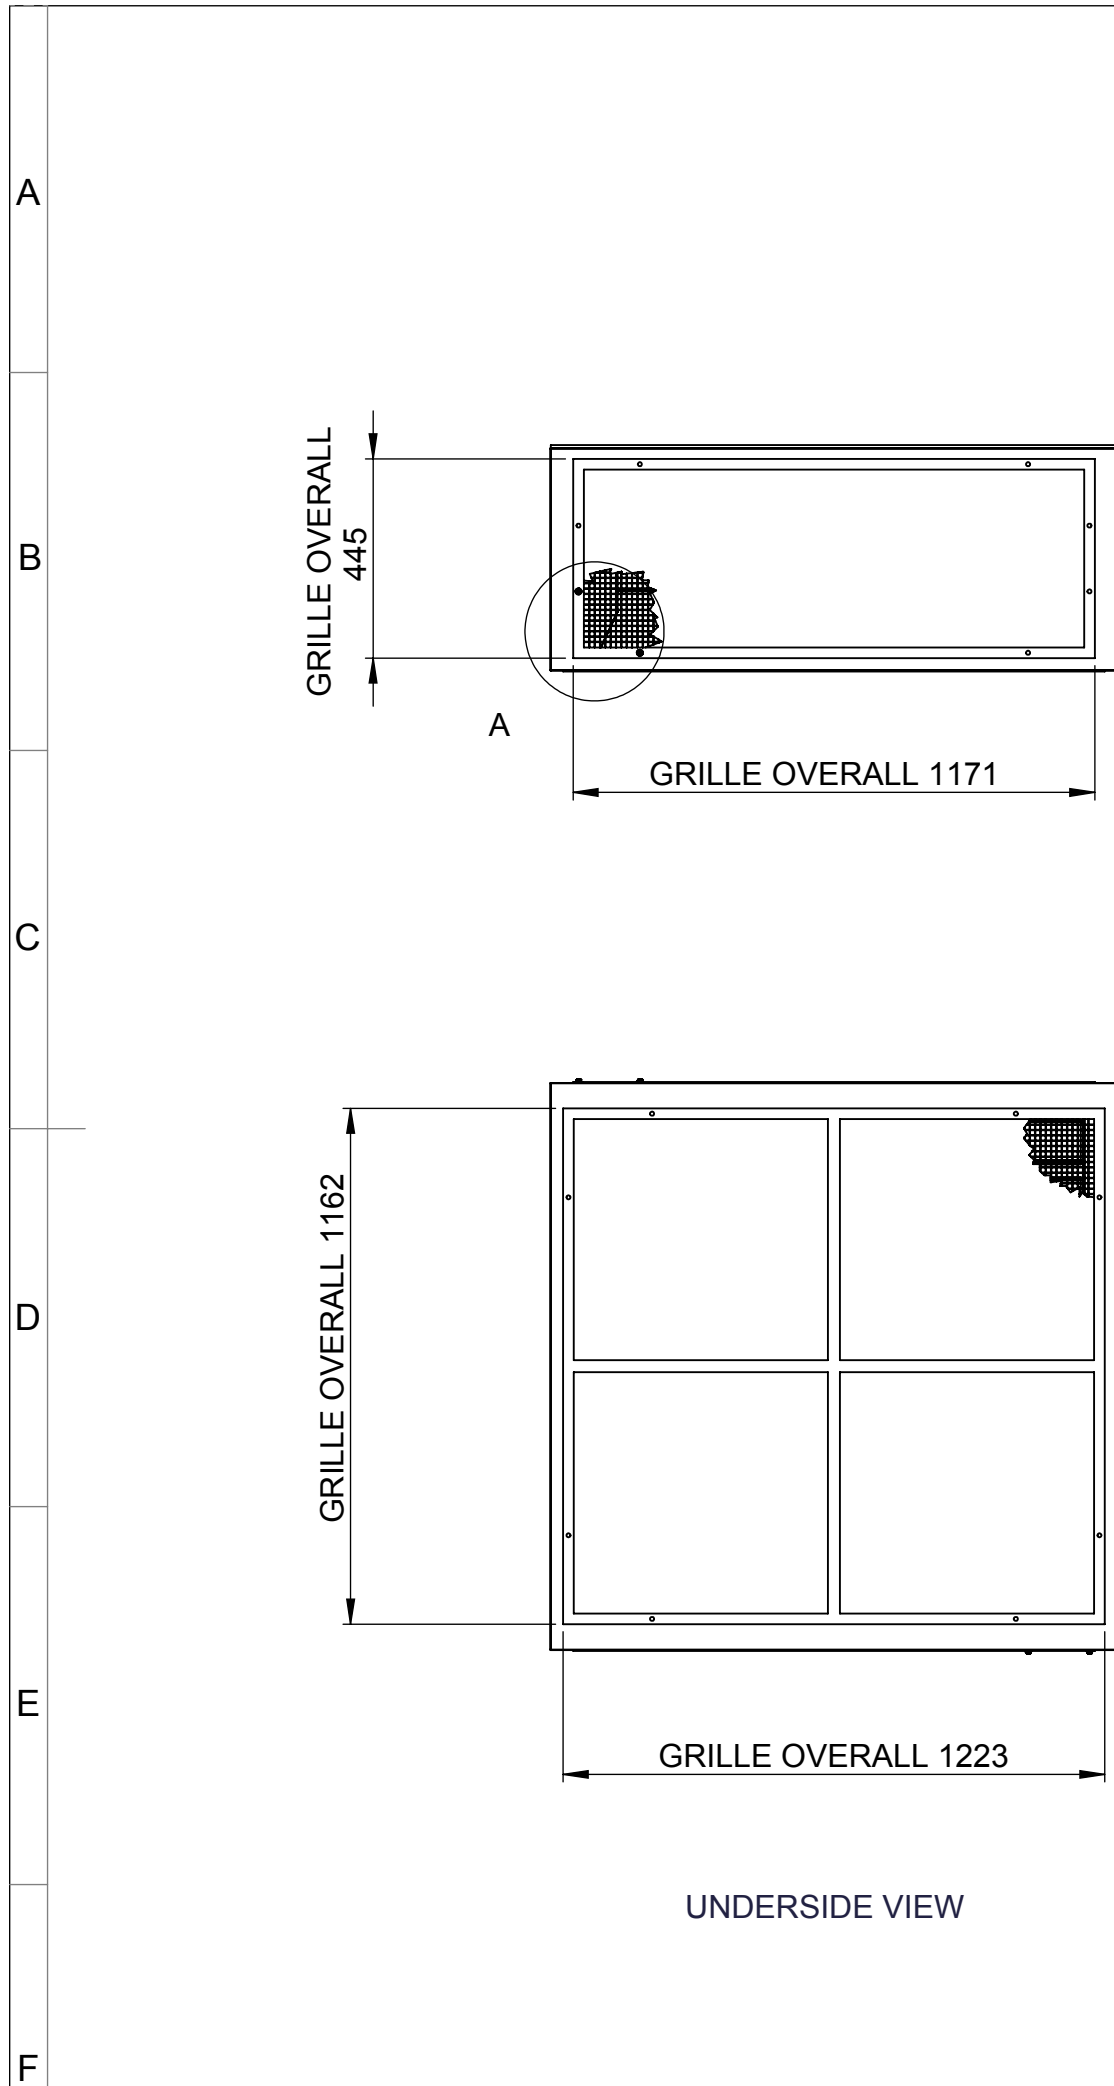

APERTURE SIZES FOR GRILLES		
POSITION	WIDTH	HEIGHT
SIDE	1126	400
UNDERSIDE	1178	1117