

DO NOT SCALE

IF IN DOUBT, ASK!

REVISIONS

REV.	DESCRIPTION	DATE	DRAWN
1	FIRST ISSUE	02/08/2013	CC
2	REVISED DIMENSIONS	22/08/2013	CC
3	ADDED FIXING DETAILS	30/01/2014	CC
4	UPSTAND DETAIL	26/03/2014	CC

NOTES:

1. Approx weight 130kg (985mm louvre height).
2. Finish - Mill (standard). RAL colours available on request at additional cost.
3. Compatible with R-Series E-stack and Passive Stack.

TOLERANCES EXCEPT WHERE OTHERWISE STATED

X	±	0.5MM
X.XX	±	0.05MM
ANGLES	±	0.5°

SURFACE TEXTURE TO BE 1.6 UMRA OR BETTER

DE-BURR ALL SHARP EDGES AND HOLES. ITEM MUST BE FREE FROM SCRATCHES, DENTS AND OTHER BLEMISHES.

DIMENSIONS IN MILLIMETRES



15 STURTON STREET, CAMBRIDGE, CB1 2SN
T: 01223 450060 F: 01223 450061
WWW.BREATHINGBUILDINGS.COM

TITLE:
R-SERIES PENTHOUSE LOUVRE ROOF TERMINAL (BBL)

DRAWING NO:


1305_9010_05

MATERIAL: ALUMINIUM

FINISH: MILL (STD) OR POWDER COAT

REV	DRAWN	DATE	CHK'D	DATE
5	CC	29/10/2014		

SCALE 1:25 A3 SHEET 1 OF 1

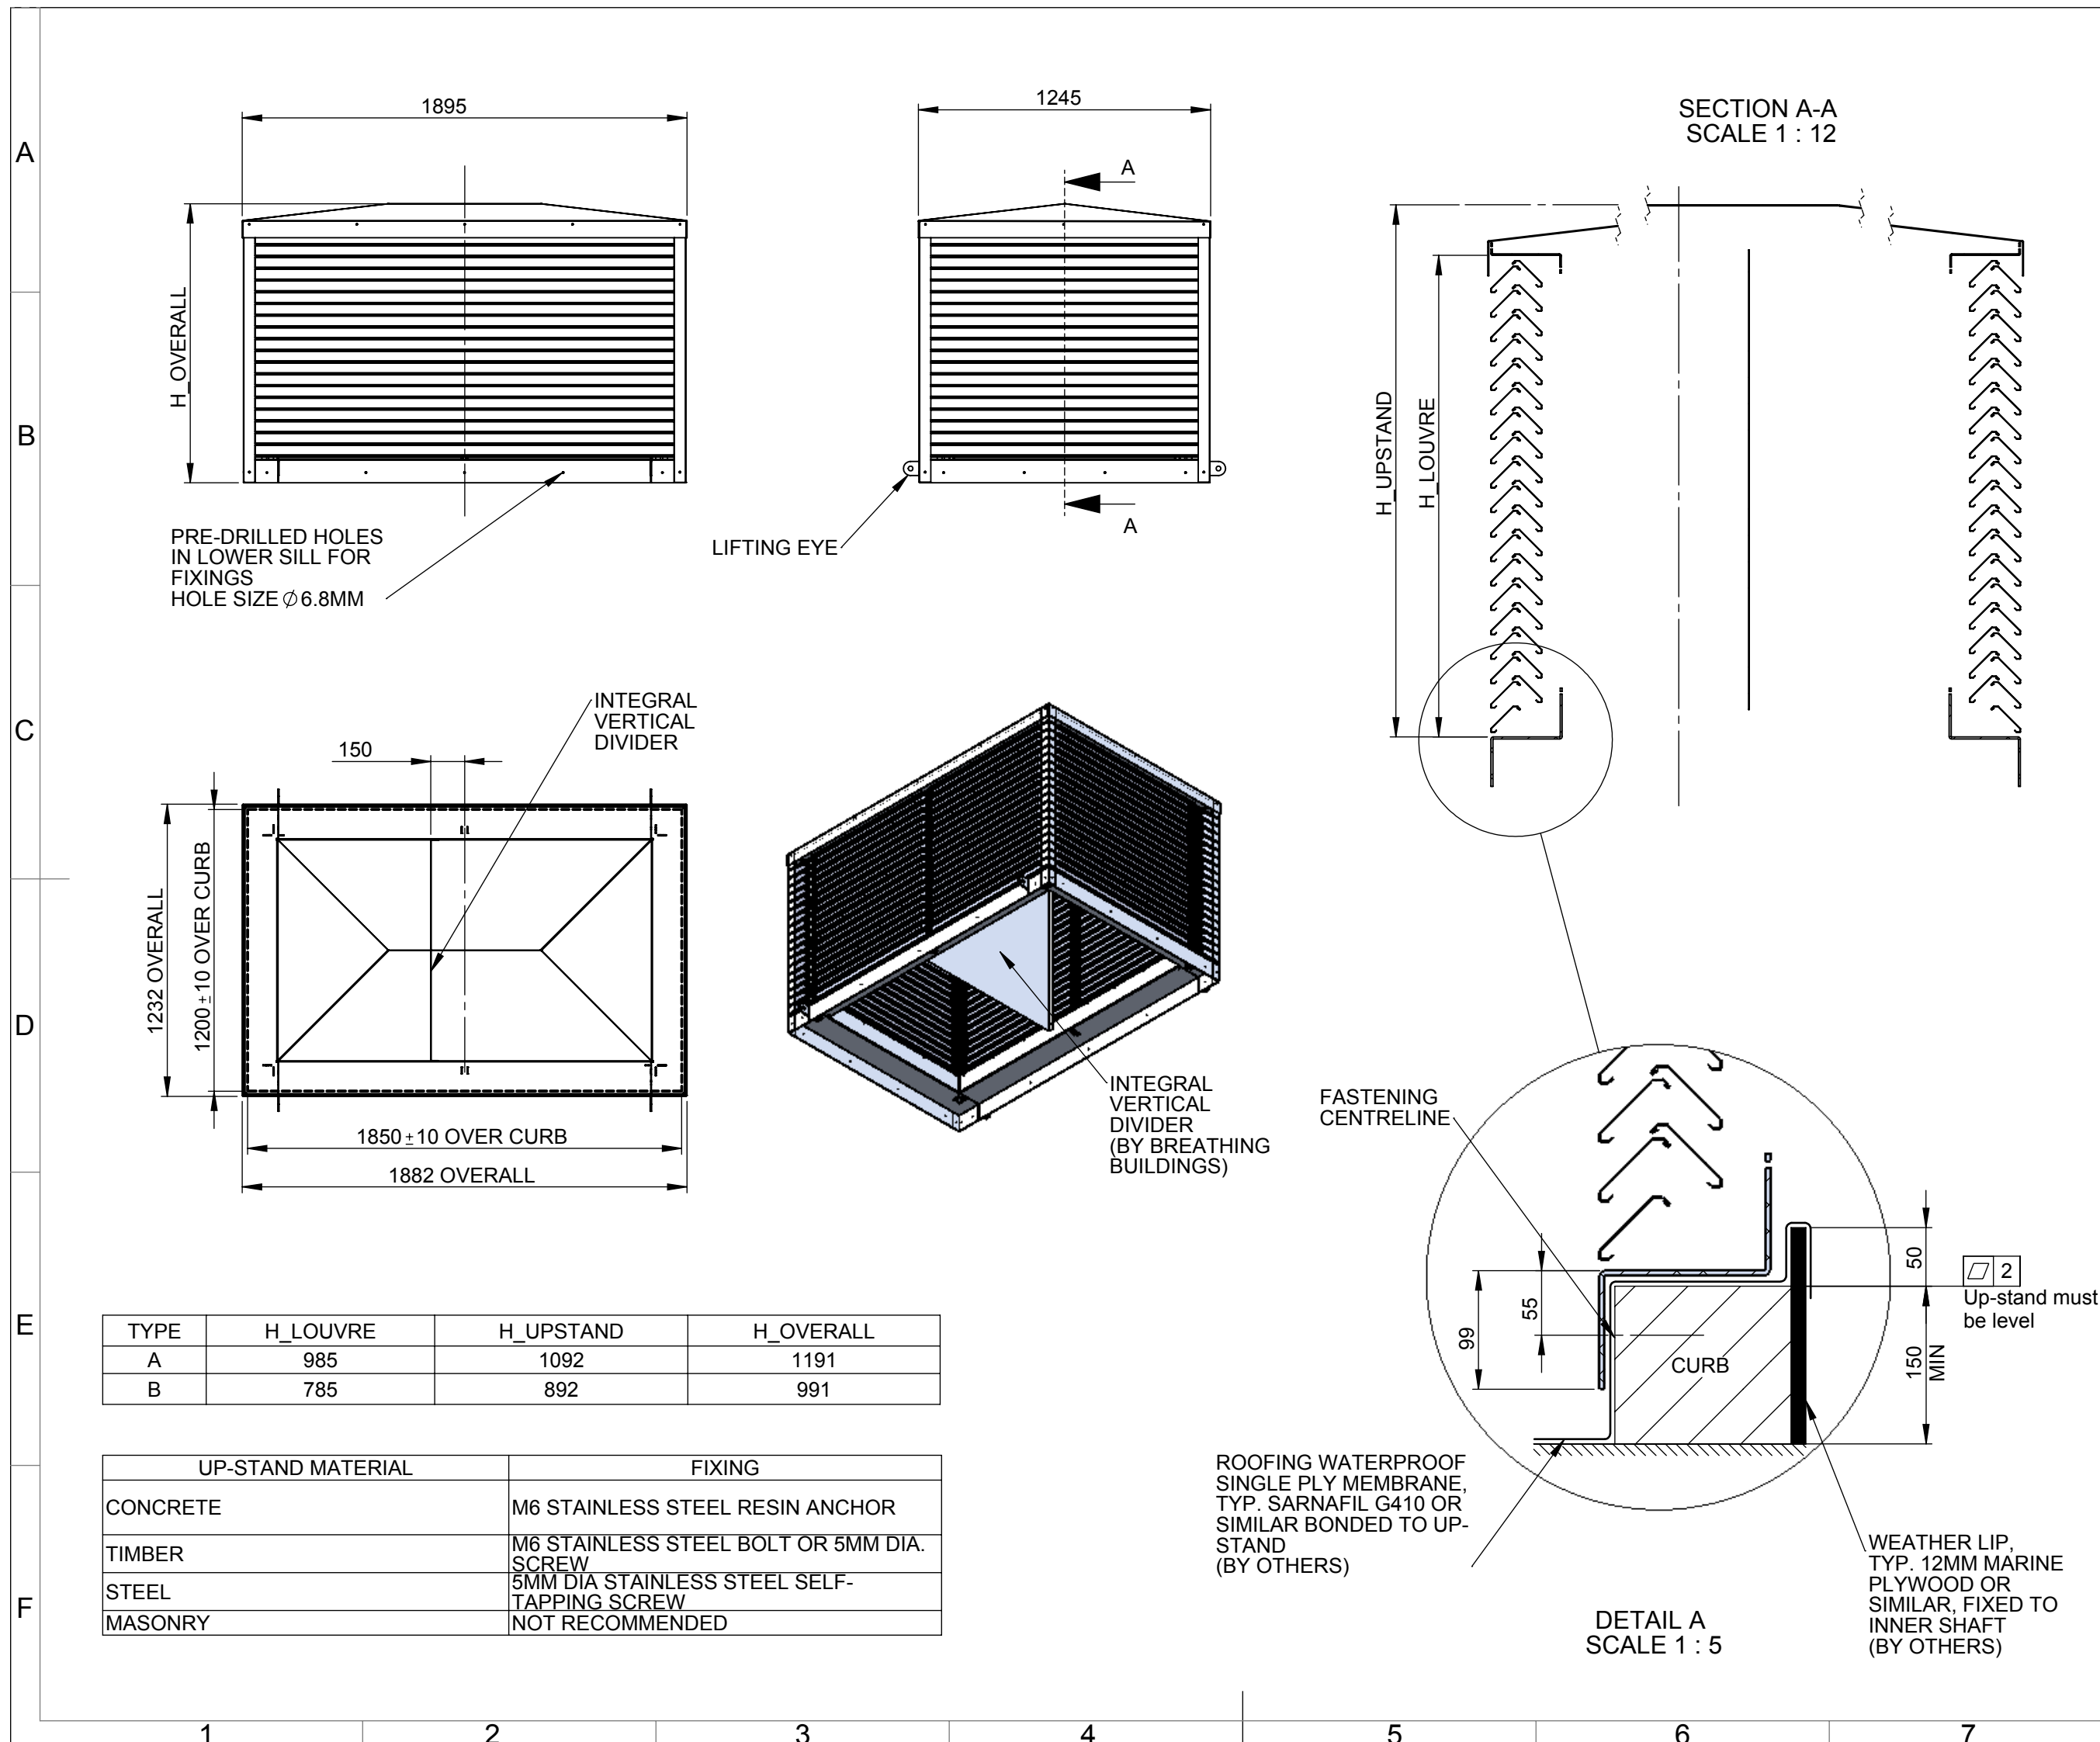

TYPE	H_LOUVRE	H_UPSTAND	H_OVERALL
A	985	1092	1191
B	785	892	991

UP-STAND MATERIAL	FIXING
CONCRETE	M6 STAINLESS STEEL RESIN ANCHOR
TIMBER	M6 STAINLESS STEEL BOLT OR 5MM DIA. SCREW
STEEL	5MM DIA STAINLESS STEEL SELF-TAPPING SCREW
MASONRY	NOT RECOMMENDED