

DO NOT SCALE

IF IN DOUBT, ASK!

REVISIONS			
REV.	DESCRIPTION	DATE	DRAWN
1	FIRST ISSUE	02/08/2013	CC
2	DIMS	22/08/2013	CC
3	FIXING DETAIL	30/01/2014	CC
4	UPSTAND DETAIL	26/03/2014	CC
5	MINOR UPDATE	29/06/2015	CC

NOTES:

1. COMPATIBLE WITH R-SERIES E-STACK. DO NOT LIFT BY THE LOUVRE BLADES.

MATERIAL:
ALUMINIUM

FINISH
MILL (STD)

MASS WITHOUT PACKAGING
<130KG (TYPE A)

TOLERANCES EXCEPT WHERE OTHERWISE STATED

X	±	0.5MM
X.XX	±	0.05MM
ANGLES	±	0.5°

SURFACE TEXTURE TO BE 1.6 UMRA OR BETTER

DE-BURR ALL SHARP EDGES AND HOLES
ITEM MUST BE FREE FROM SCRATCHES, DENTS AND OTHER BLEMISHES.

DIMENSIONS IN MILLIMETRES



15 STURTON STREET, CAMBRIDGE, CB1 2SN
T: 01223 450060 F: 01223 450061
www.breathingbuildings.com/products

TITLE:


**R-SERIES PENTHOUSE
LOUVRE ROOF TERMINAL
(BBL)**

DRAWING NO.:

1305_9010

REV	DRAWN	DATE	CHK'D	DATE
5	CC	29/06/2015		

SCALE 1:25 A3 SHEET 1 OF 1

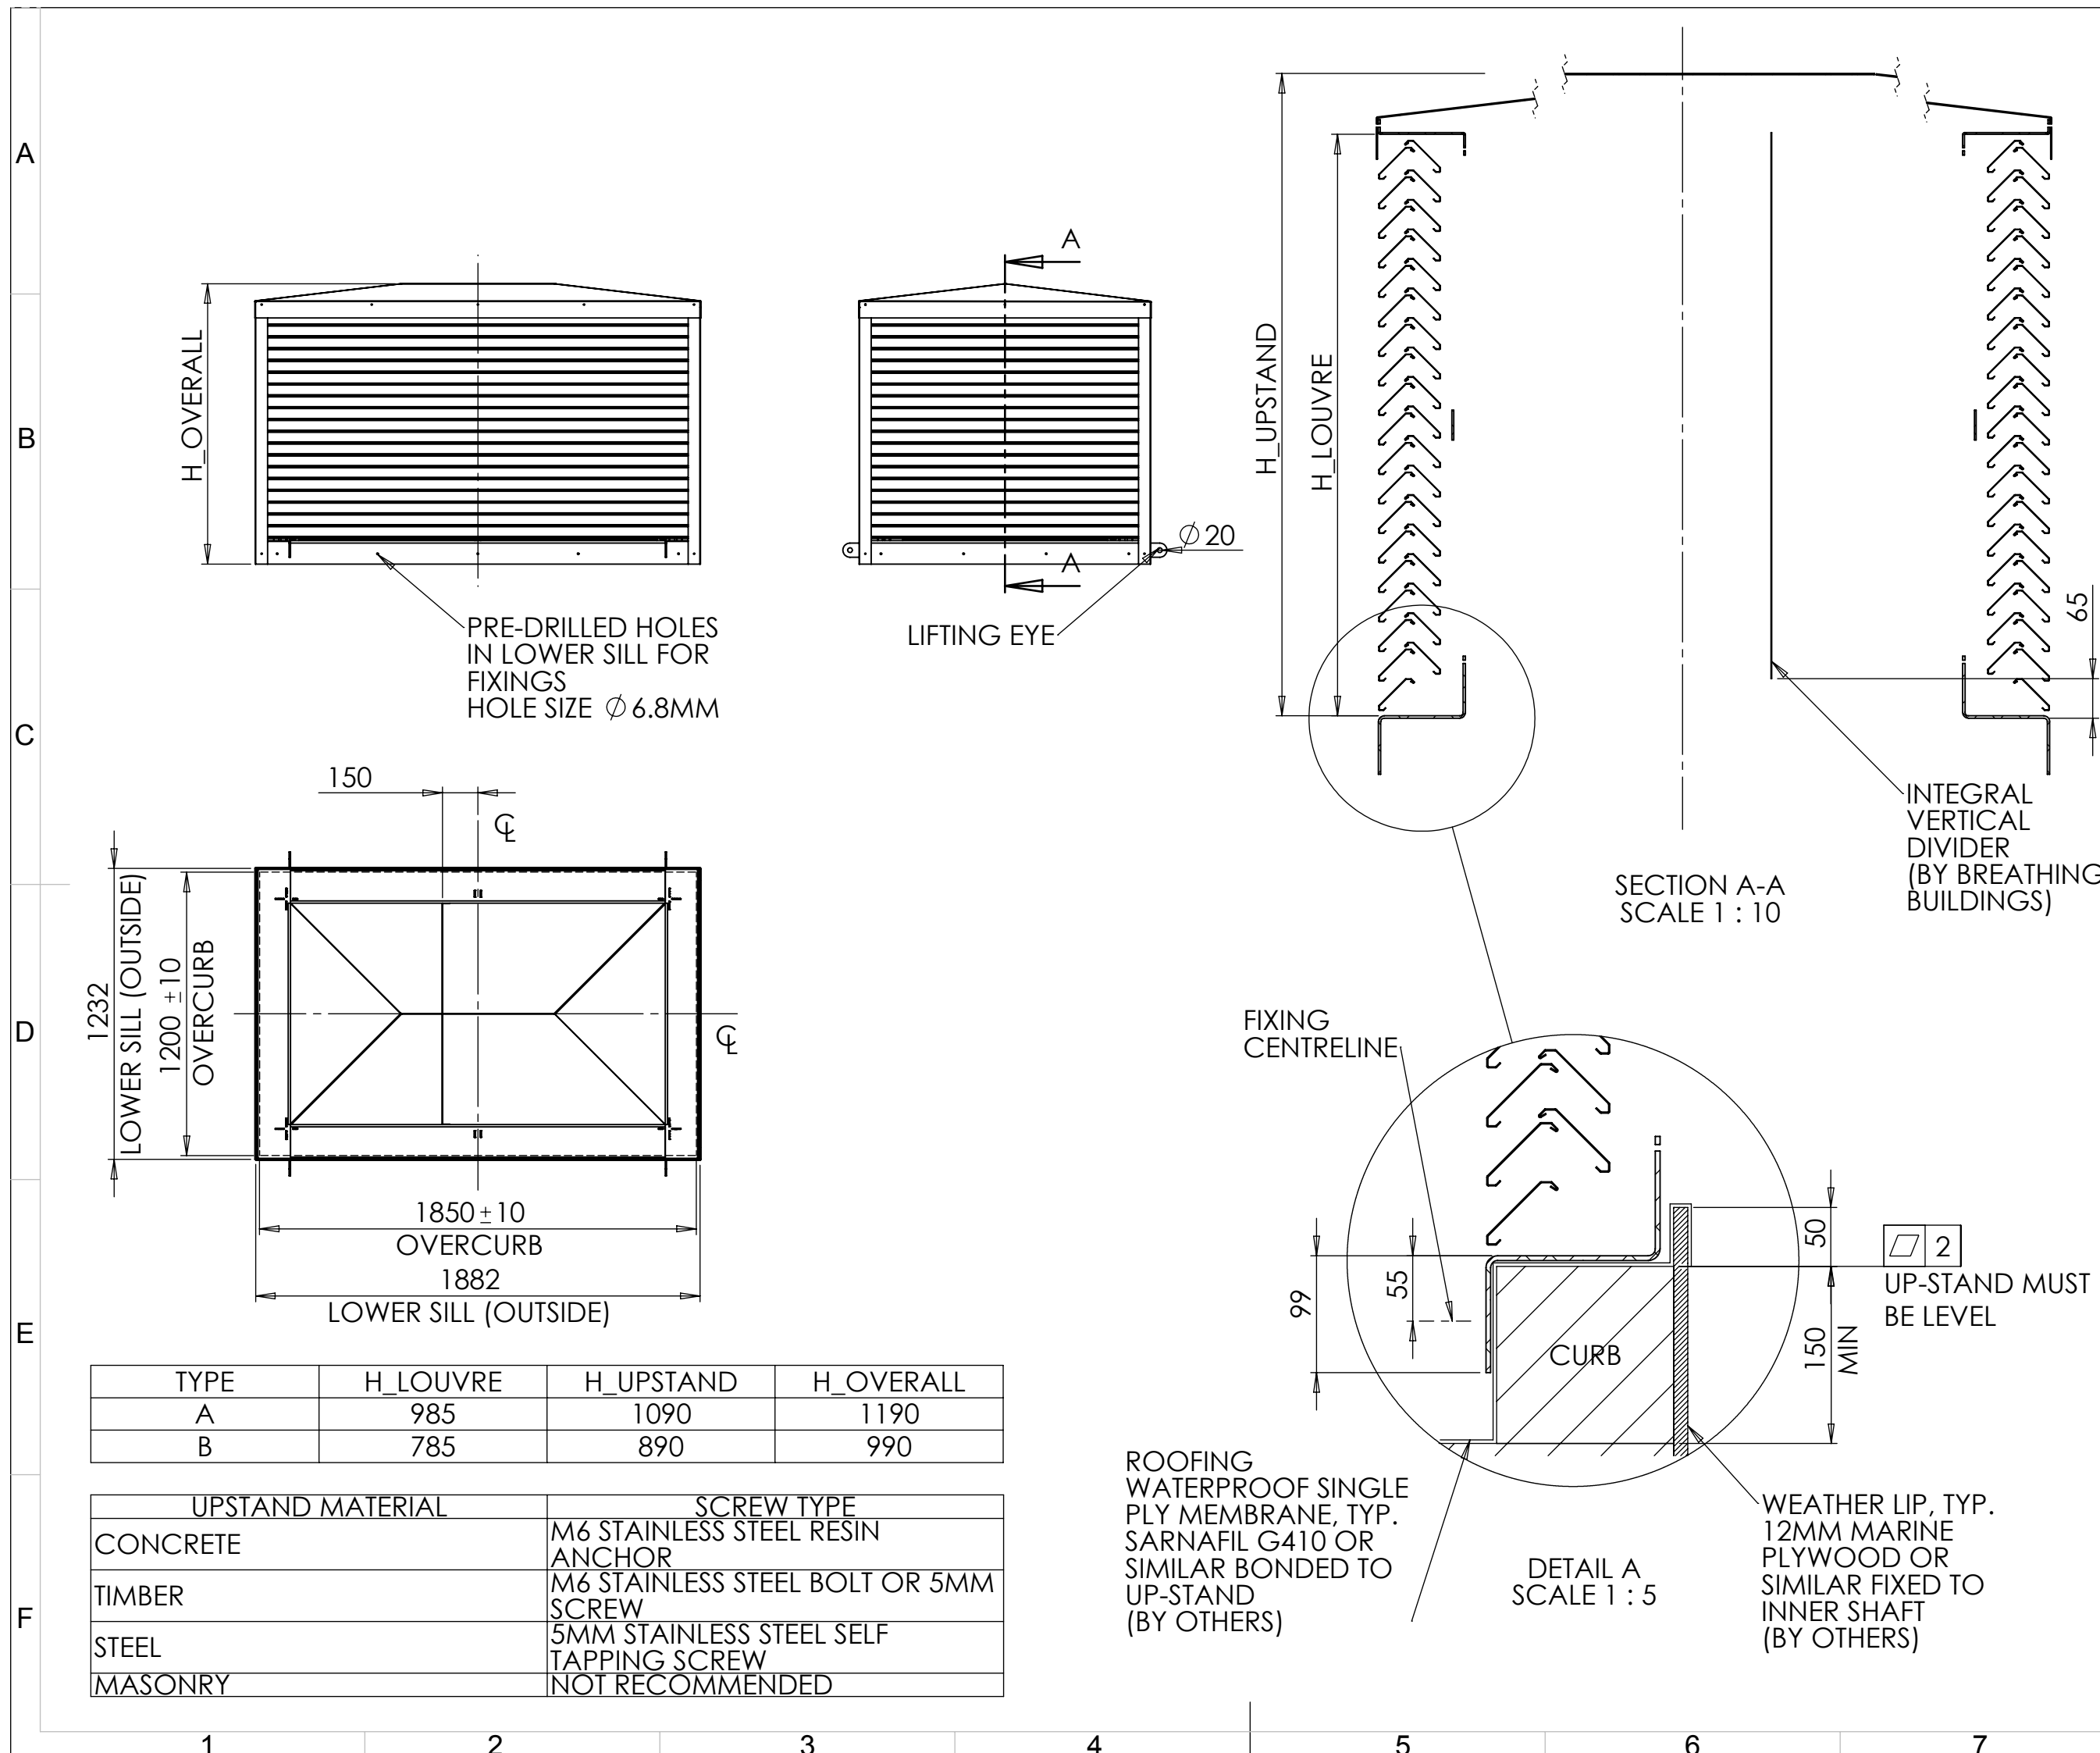

TYPE	H_LOUVRE	H_UPSTAND	H_OVERALL
A	985	1090	1190
B	785	890	990

UPSTAND MATERIAL	SCREW TYPE
CONCRETE	M6 STAINLESS STEEL RESIN ANCHOR
TIMBER	M6 STAINLESS STEEL BOLT OR 5MM SCREW
STEEL	5MM STAINLESS STEEL SELF TAPPING SCREW
MASONRY	NOT RECOMMENDED

BREATHING BUILDINGS CONTINUOUSLY WORK TO IMPROVE OUR PRODUCTS. TO ENSURE UP TO DATE DRAWINGS, PLEASE CONTACT BREATHING BUILDINGS.