

**DO NOT SCALE**

**IF IN DOUBT, ASK!**

REVISIONS

REV.	DESCRIPTION	DATE	DRAWN
1	UPDATED WEIGHT	12/08/2016	CC
2	REVISED BRACKET POSITION	05/09/2016	CC

NOTES:

1. WATER FLOW AND RETURN CONNECTIONS TYPE B SHOWN (TYPE A AVAILABLE). GRILLE EFFECTIVE FREE AREA APPROX. 0.063M<sup>2</sup>.
- 2.

MATERIAL:

RIDGID FOAM PVC, CLASS 1Y FIRE RETARDANT

FINISH

SATIN WHITE

MASS WITHOUT PACKAGING

80KG

TOLERANCES EXCEPT WHERE OTHERWISE STATED

X	±	0.5MM
X.XX	±	0.05MM
ANGLES	±	0.5°

SURFACE TEXTURE TO BE 1.6 UMRA OR BETTER

DE-BURR ALL SHARP EDGES AND HOLES. ITEM MUST BE FREE FROM SCRATCHES, DENTS AND OTHER BLEMISHES.

DIMENSIONS IN MILLIMETRES



15 STURTON STREET, CAMBRIDGE, CB1 2SN  
T: 01223 450060 F: 01223 450061  
www.breathingbuildings.com/products

TITLE:


NVHR+ TYPE B

DRAWING NO:

1601\_9002

REV	DRAWN	DATE	CHK'D	DATE
2	CC	05/09/2016		

SCALE 1:20 A3 SHEET 1 OF 1

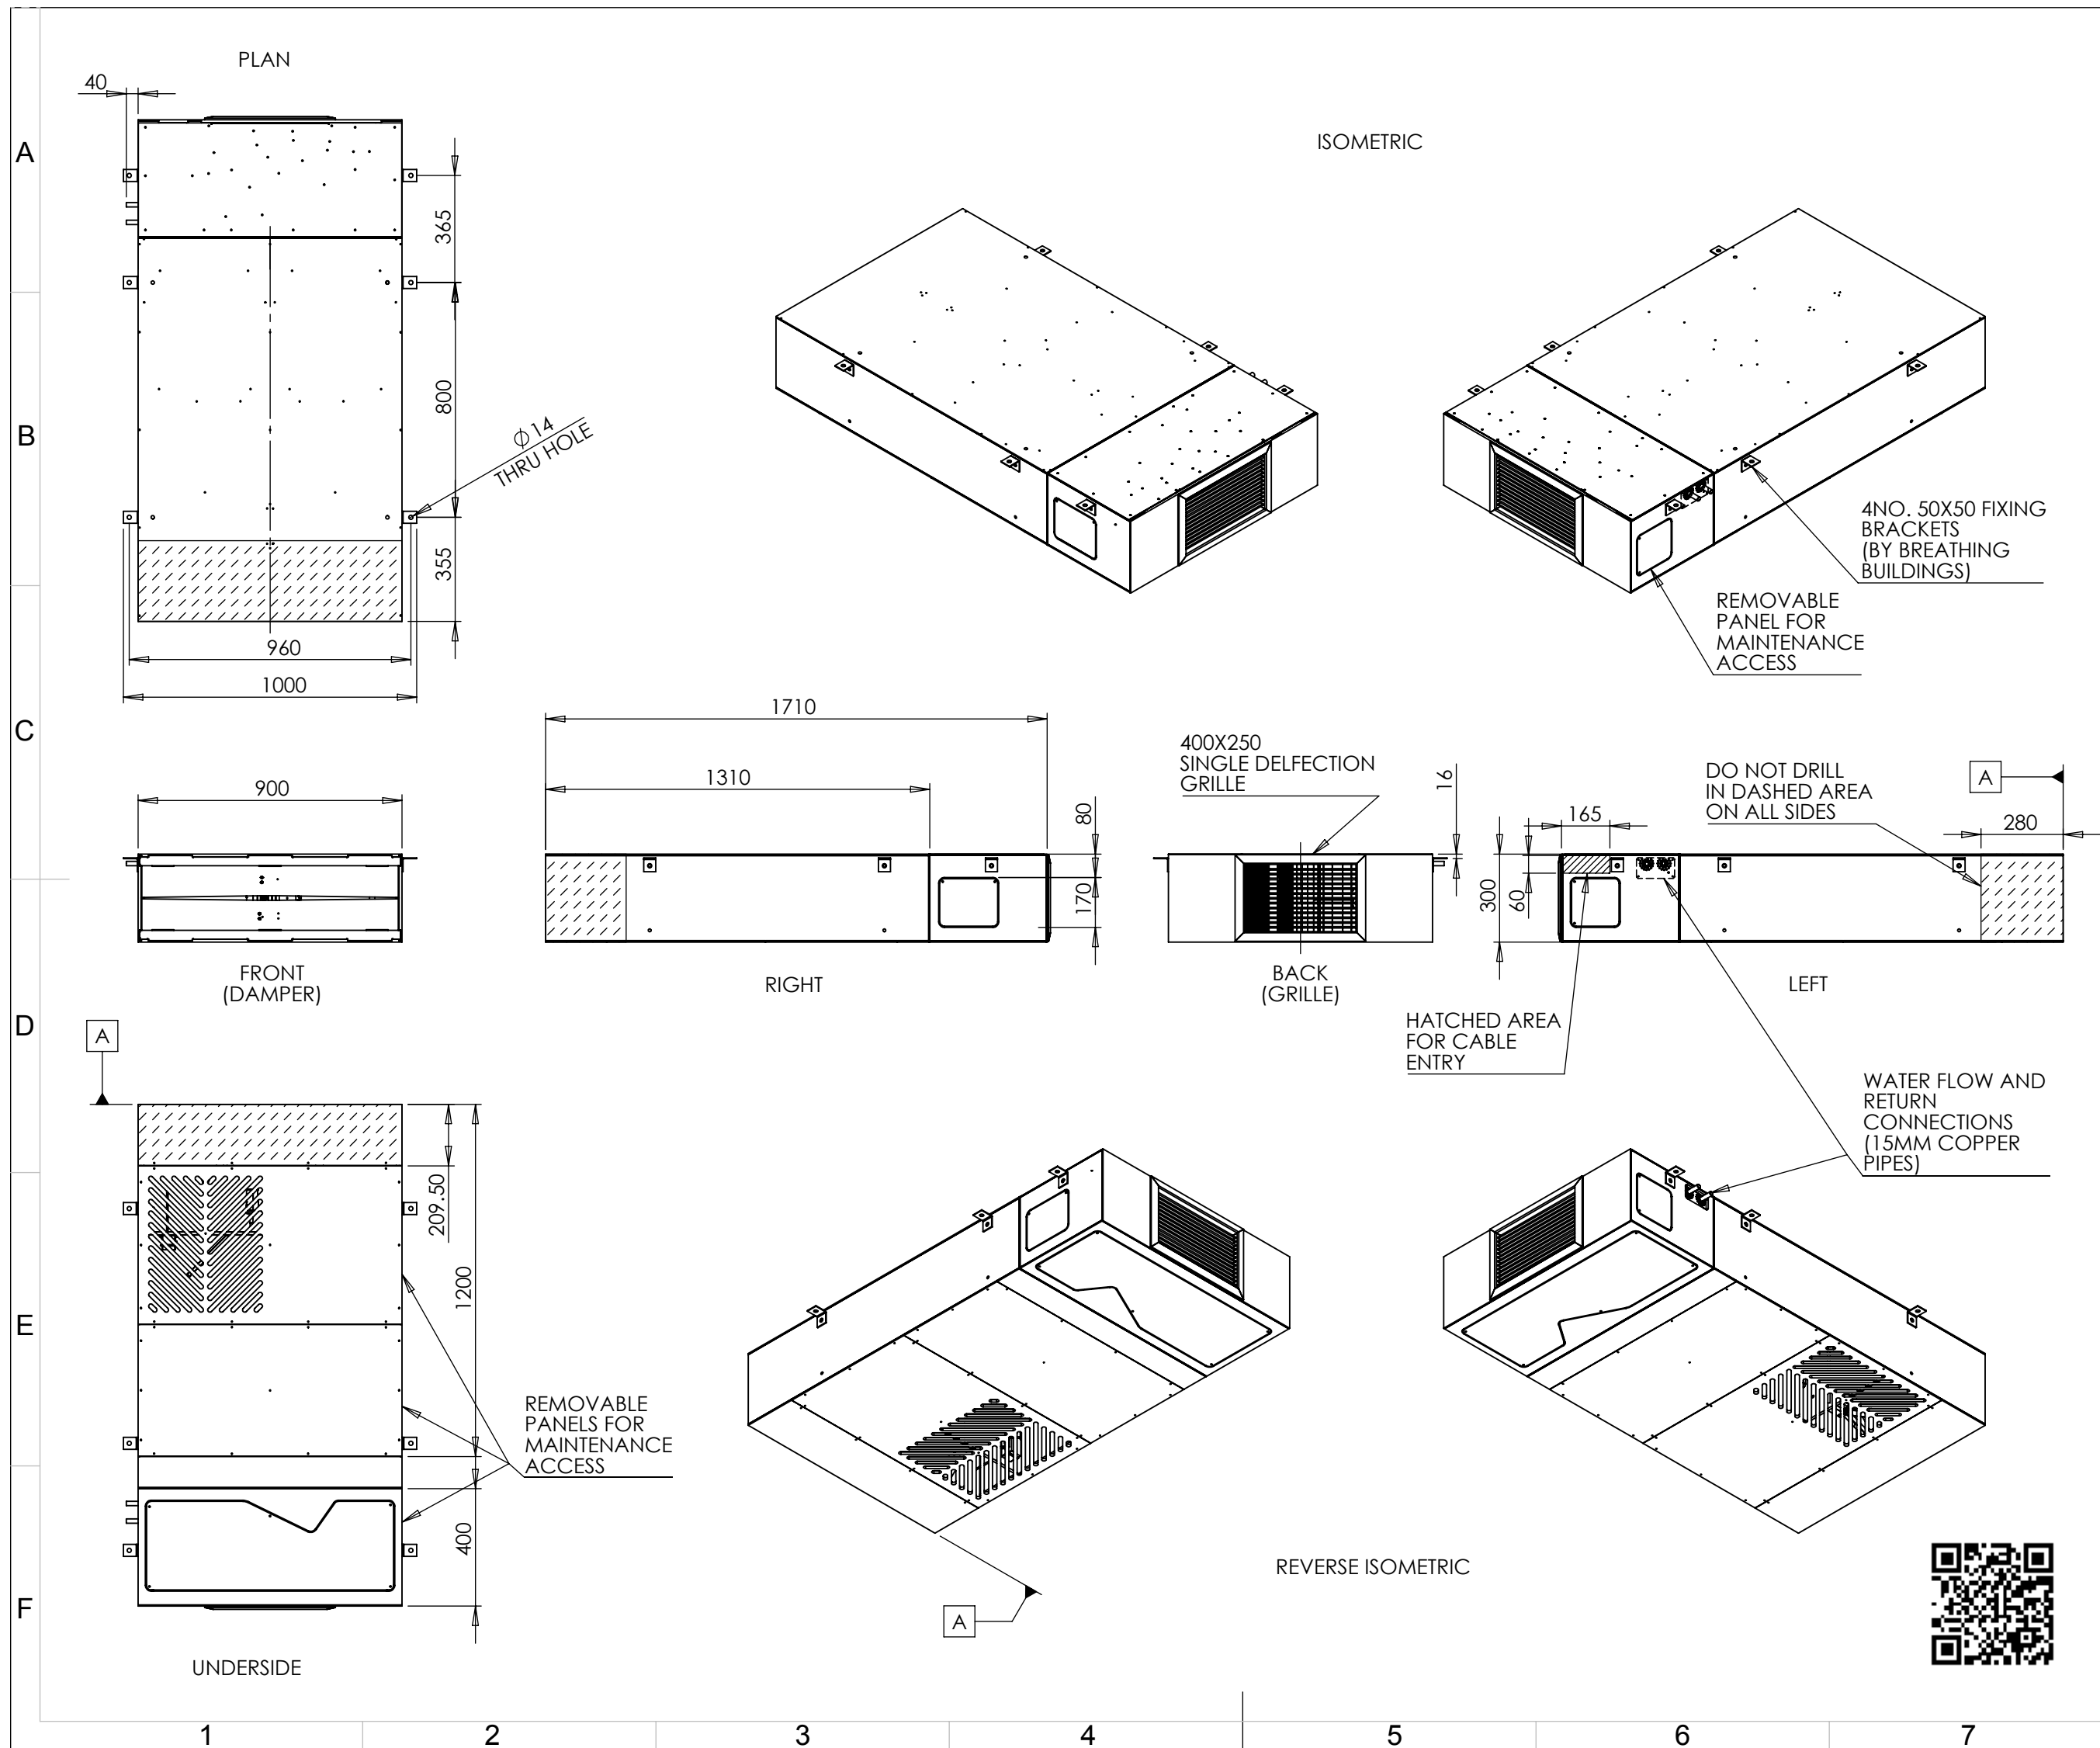

BREATHING BUILDINGS CONTINUOUSLY WORK TO IMPROVE OUR PRODUCTS. TO ENSURE UP TO DATE DRAWINGS, PLEASE CONTACT BREATHING BUILDINGS.