
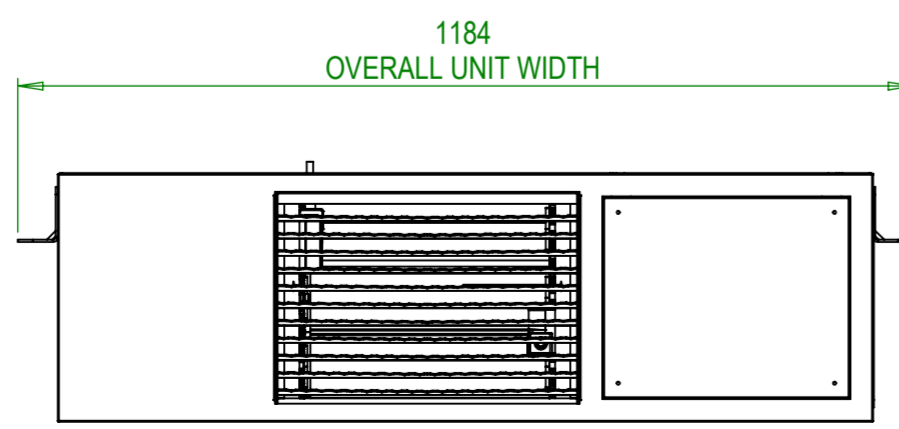
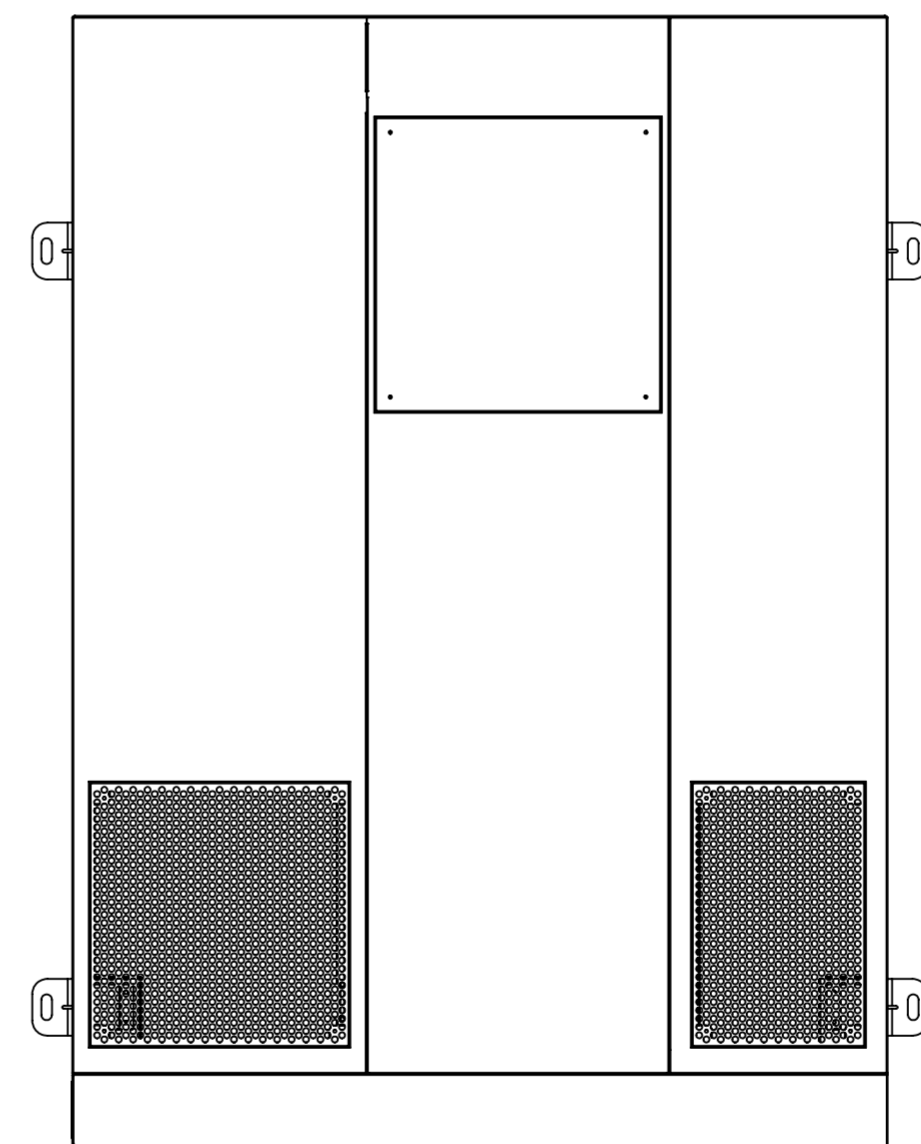
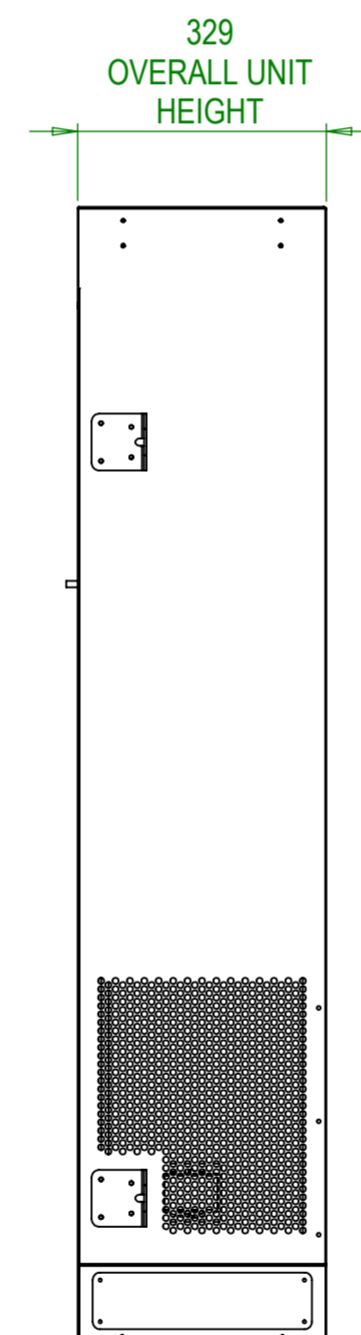
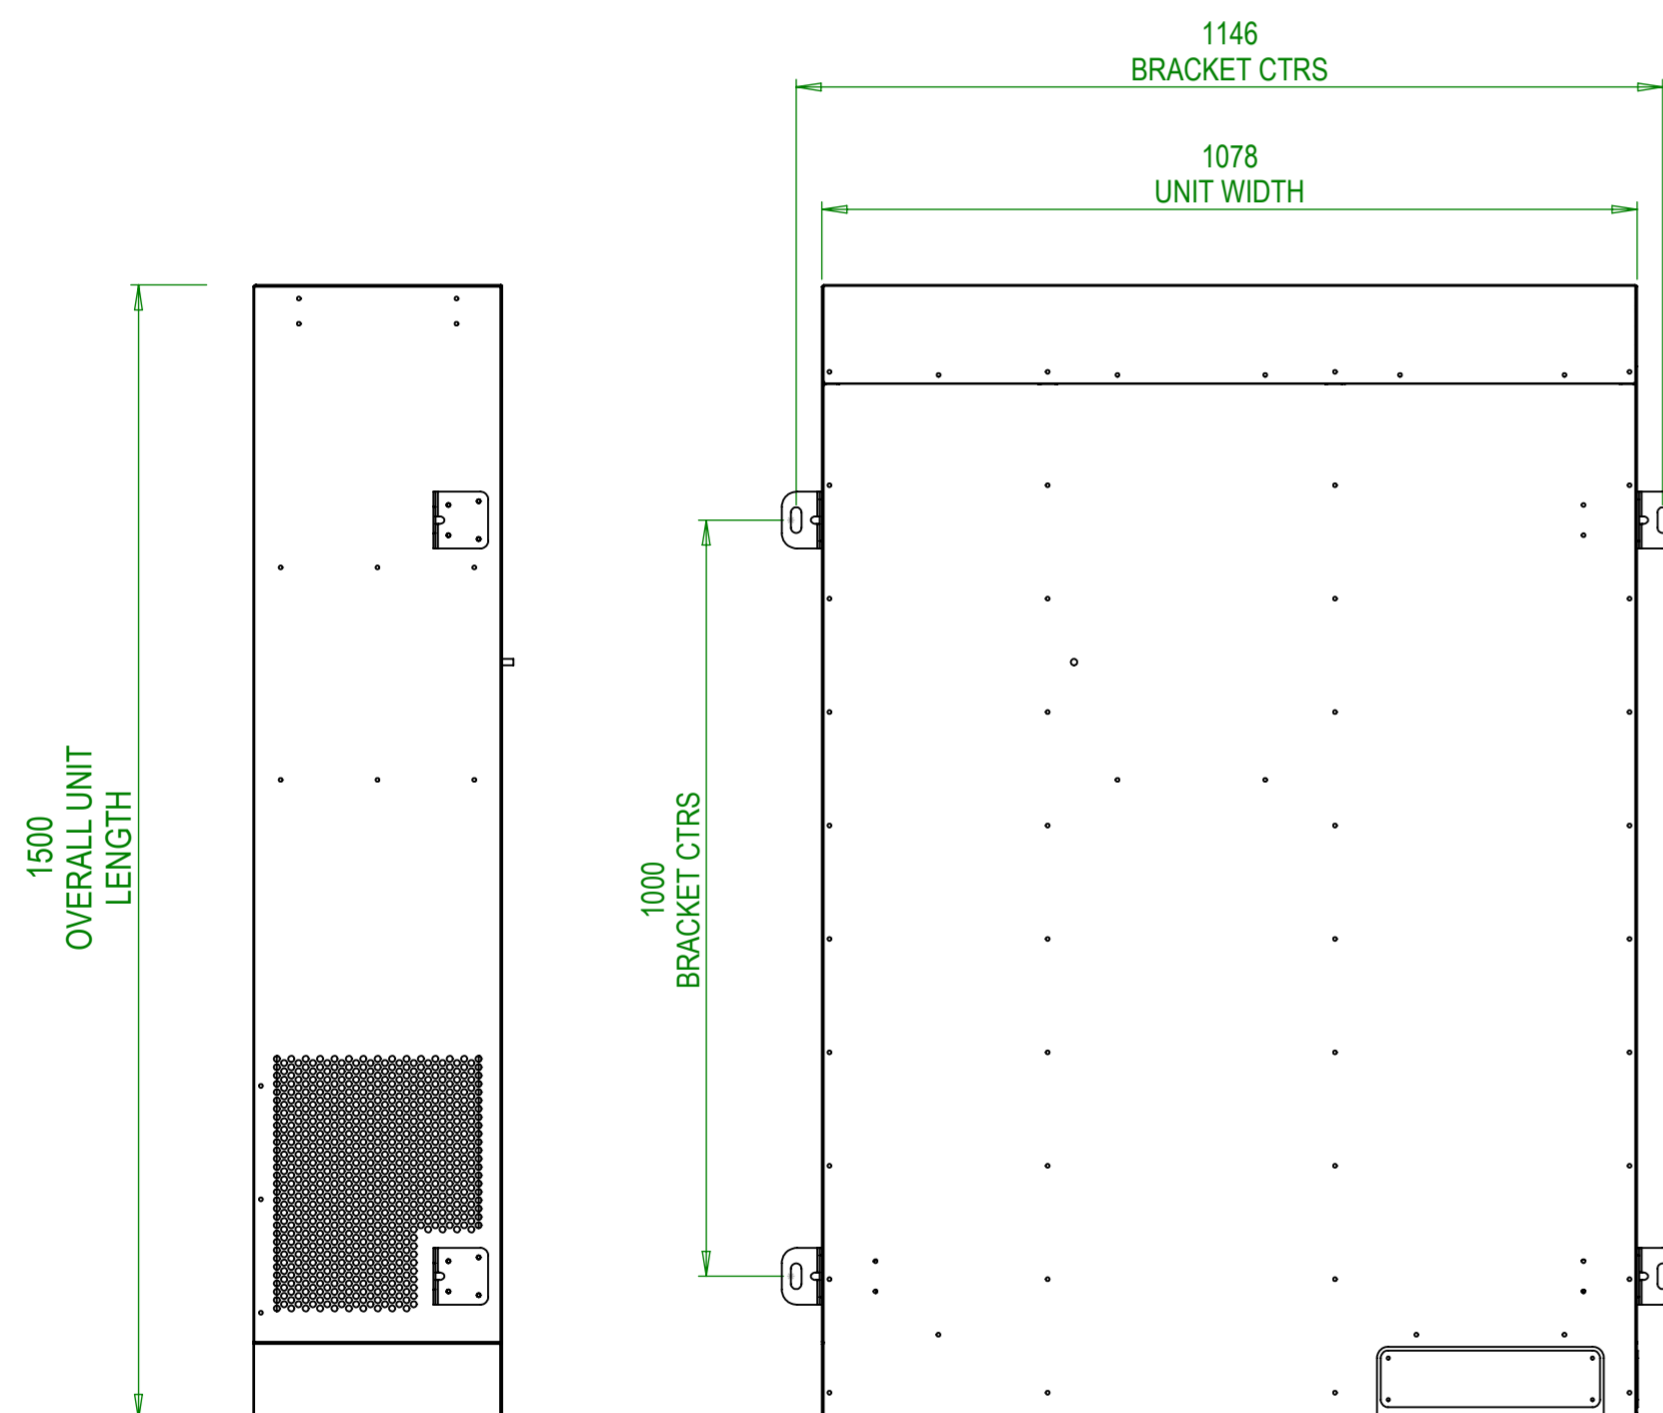


DO NOT SCALE

IF IN DOUBT, ASK!

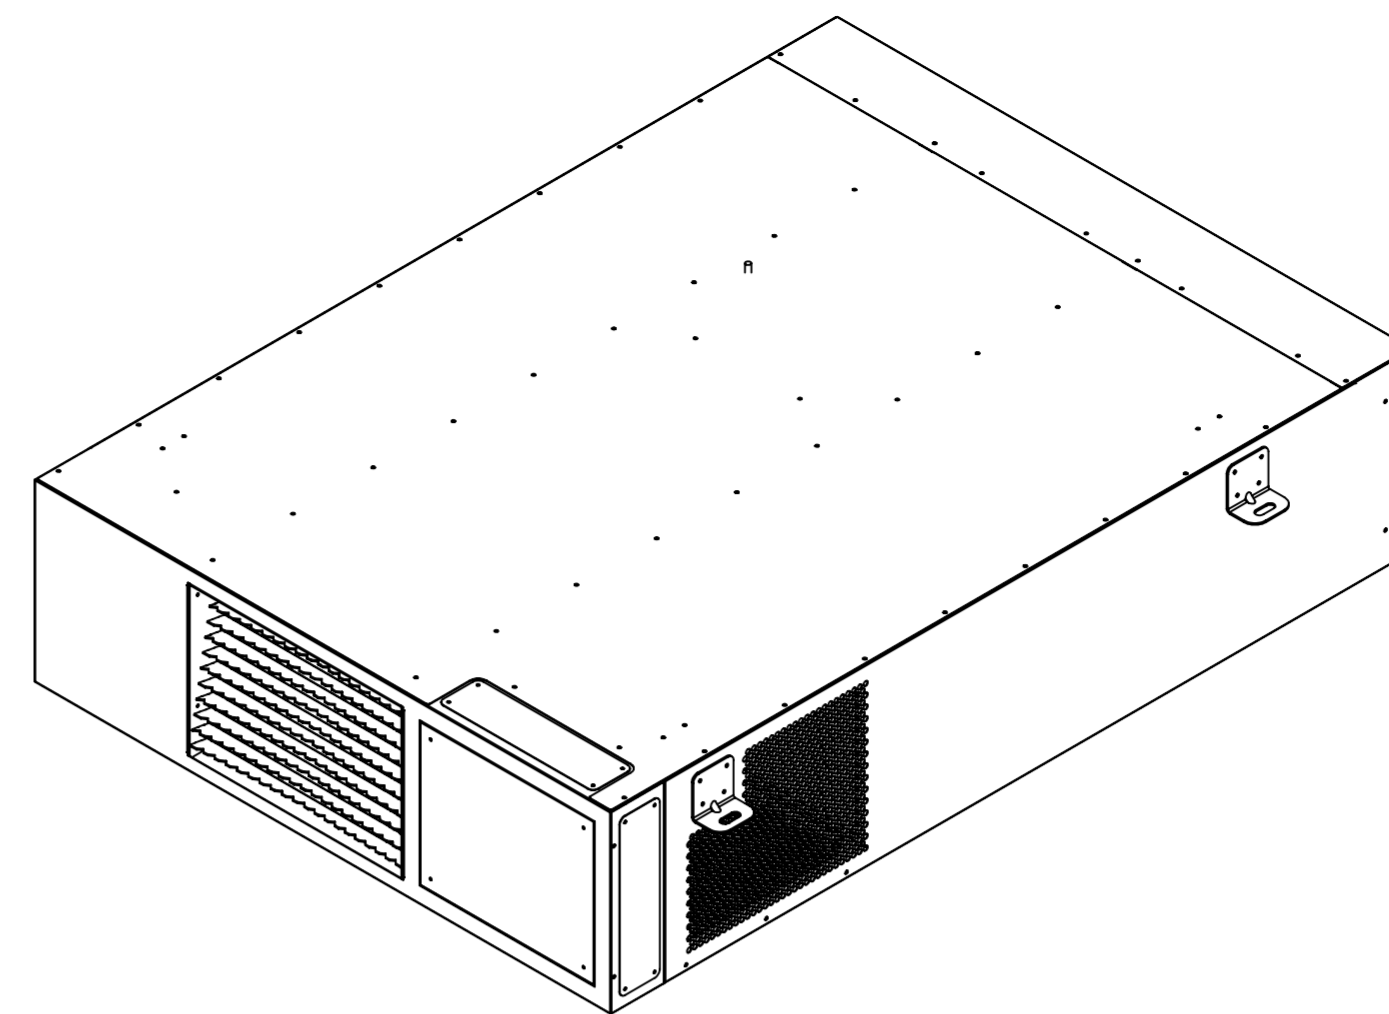

MATERIAL:  
N/A  
FINISH:  
N/A  
MASS WITHOUT PACKAGING:  
N/A

TOLERANCES EXCEPT WHERE OTHERWISE STATED

SIZE (mm)	X XX	TOLERANCE
over 0.5	up to 6	±0.1
over 6	up to 100	±0.2
over 100	up to 500	±0.5
over 500	up to 1000	±0.8
over 1000		±1.2

DE-BURR ALL SHARP EDGES AND HOLES  
ITEM MUST BE FREE FROM SCRATCHES, DENTS AND  
OTHER BLEMISHES.

DIMENSIONS IN MILLIMETRES

15 STURTON STREET, CAMBRIDGE, CB1 2SN  
T: 01223 450060 F: 01223 450061  
www.breathingbuildings.com/products

TITLE:  
NVHR

DRAWING NO:  
1705 - NVHR

REV	DRAWN	DATE	CHK'D	DATE
2	MJW	21/08/2018	N/A	N/A

SCALE 1:10 A2 SHEET 1 OF 1



A  
B  
C  
D  
E  
F  
G  
H