


DO NOT SCALE

IF IN DOUBT, ASK!

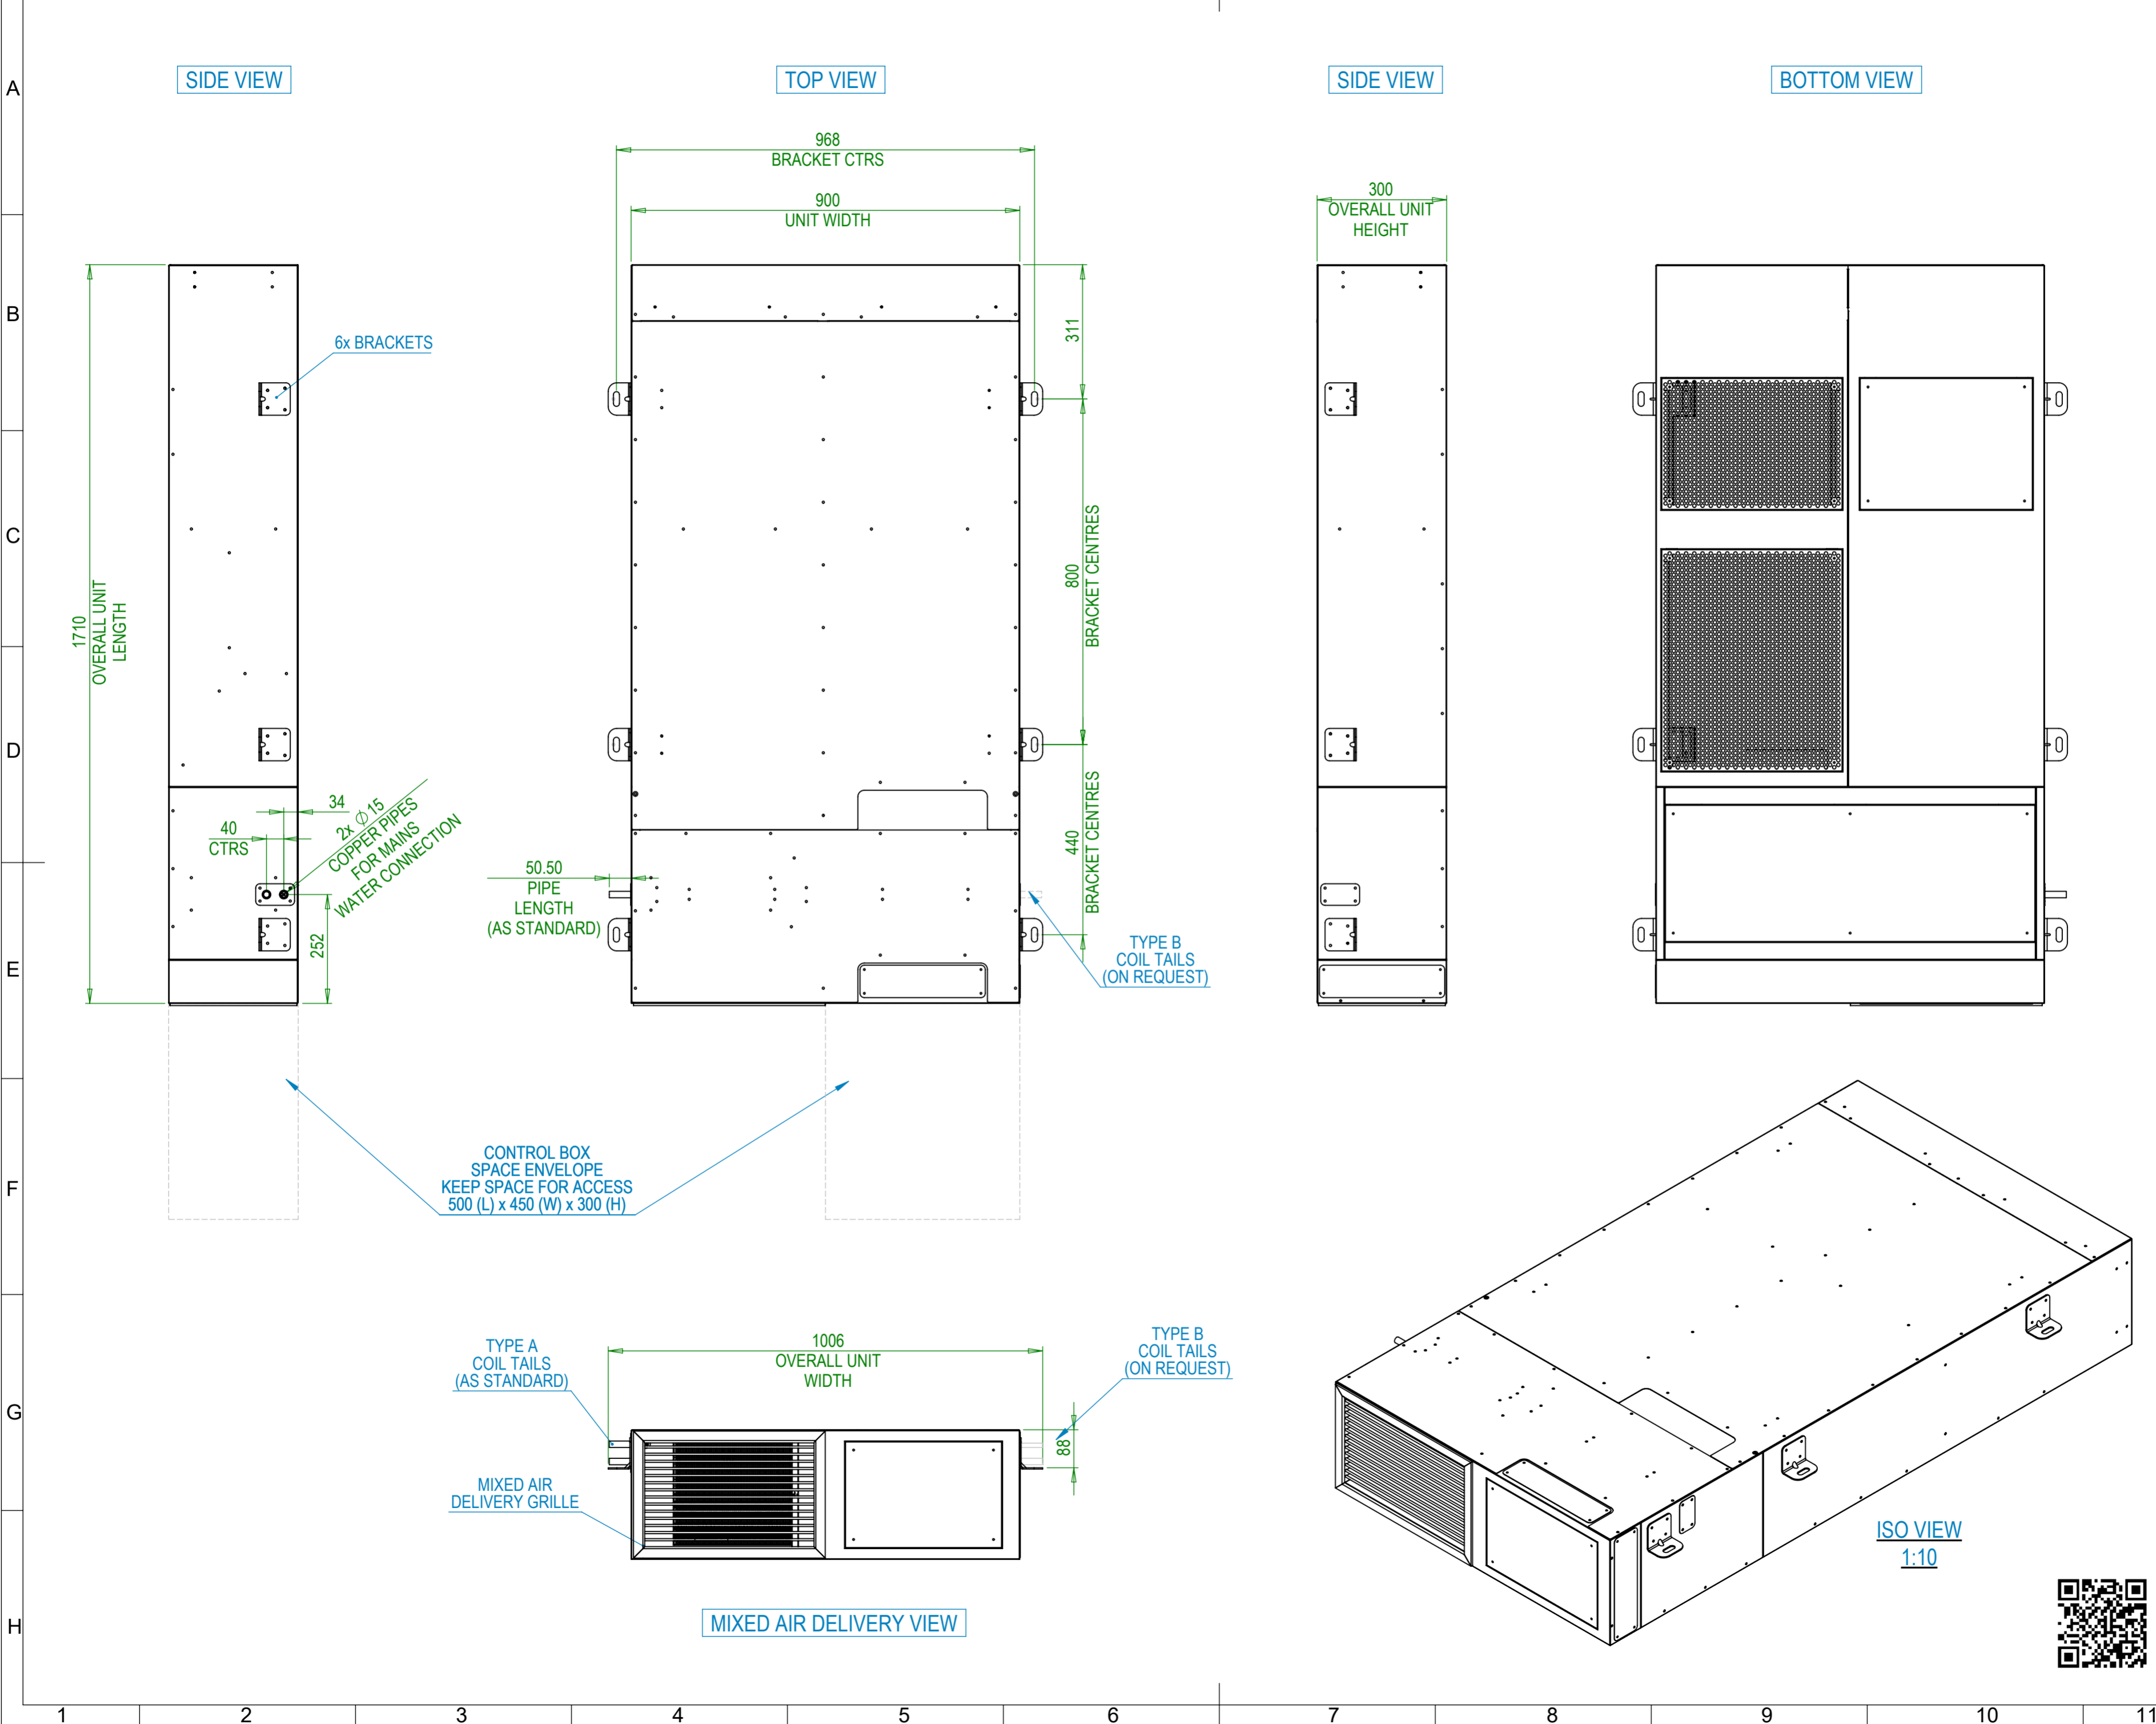

MATERIAL:
N/A

FINISH:
N/A

MASS WITHOUT PACKAGING:
N/A

TOLERANCES EXCEPT WHERE OTHERWISE STATED

SIZE (mm)	X XX	TOLERANCE
over 0.5	up to 6	±0.1
over 6	up to 100	±0.2
over 100	up to 500	±0.5
over 500	up to 1000	±0.8
over 1000		±1.2

DE-BURR ALL SHARP EDGES AND HOLES
ITEM MUST BE FREE FROM SCRATCHES, DENTS AND
OTHER BLEMISHES.

DIMENSIONS IN MILLIMETRES

Breathing Buildings

15 STURTON STREET, CAMBRIDGE, CB1 2SN
T: 01223 450060 F: 01223 450061
www.breathingbuildings.com/products

TITLE:
NVHR 900 + HEATER GRILLED

DRAWING NO:
NVHR 900 + HEATER

REV	DRAWN	DATE	CHK'D	DATE
1	MJW	01/05/2019	Not chkd	N/A

SCALE 1:10 A2 SHEET 1 OF 1

