

DO NOT SCALE

IF IN DOUBT, ASK!

REVISIONS

REV.	DESCRIPTION	DATE	DRAWN
1	FIRST ISSUE	21/08/2014	CC
2	NOTES	27/11/2014	CC
3	ADDED SHEET 2	18/12/2014	CC
4	REMOVED DUCT	03/02/2015	CC

NOTES:

1. INSTALLATION DETAIL FOR F1000 UNIT INSTALLED IN A BULKHEAD, WITH BALANCING DAMPER SEPARATE FROM BULKHEAD.
2. THE SIZING AND THE LOAD BEARING SUPPORTS MUST BE SIGNED OFF BY THE STRUCTURAL ENGINEER FOR THE PROJECT.
3. SITE SPECIFIC DIMENSIONS MUST BE TAKEN OF THE BUILDING AND THE F-SERIES BY THE INSTALLER (I.E. NOT TO SCALE).
4. IF UNDERSIDE OF EXTRACT GRILLE IS $< 2.7\text{m}$ ABOVE FINISHED FLOOR LEVEL, THEN 'FINGER GUARD' GRILLES MUST BE SPECIFIED.
5. BALANCING DAMPER/ACTUATED HIGH-LEVEL WINDOW OPENING NOT SHOWN - SEE SHEET 2.
6. DIMENSION A - FOR INSTALLATION PURPOSES, ENSURE SUFFICIENT GAP BETWEEN OBJECT (I.E. SIDE WALL) AND F1000.

TOLERANCES EXCEPT WHERE OTHERWISE STATED

X	\pm	0.5MM
X.XX	\pm	0.05MM
ANGLES	\pm	0.5°

SURFACE TEXTURE TO BE 1.6 UMRA OR BETTER

DE-BURR ALL SHARP EDGES AND HOLES
ITEM MUST BE FREE FROM SCRATCHES, DENTS AND OTHER BLEMISHES.

DIMENSIONS IN MILLIMETRES



UNIT 3A, THE SHADE, SOHAM CB7 5HF
T: 01223 450060 F: 01223 450061
WWW.BREATHINGBUILDINGS.COM

TITLE:

F1000 (1050X1050X500) INSTALLATION
GA (BULKHEAD)

DRAWING NO:

1410_9003_04

MATERIAL: N/A


FINISH: N/A

REV	DRAWN	DATE	CHK'D	DATE
4	CC	02/03/2015		

SCALE 1:30

A3

SHEET 1 OF 2

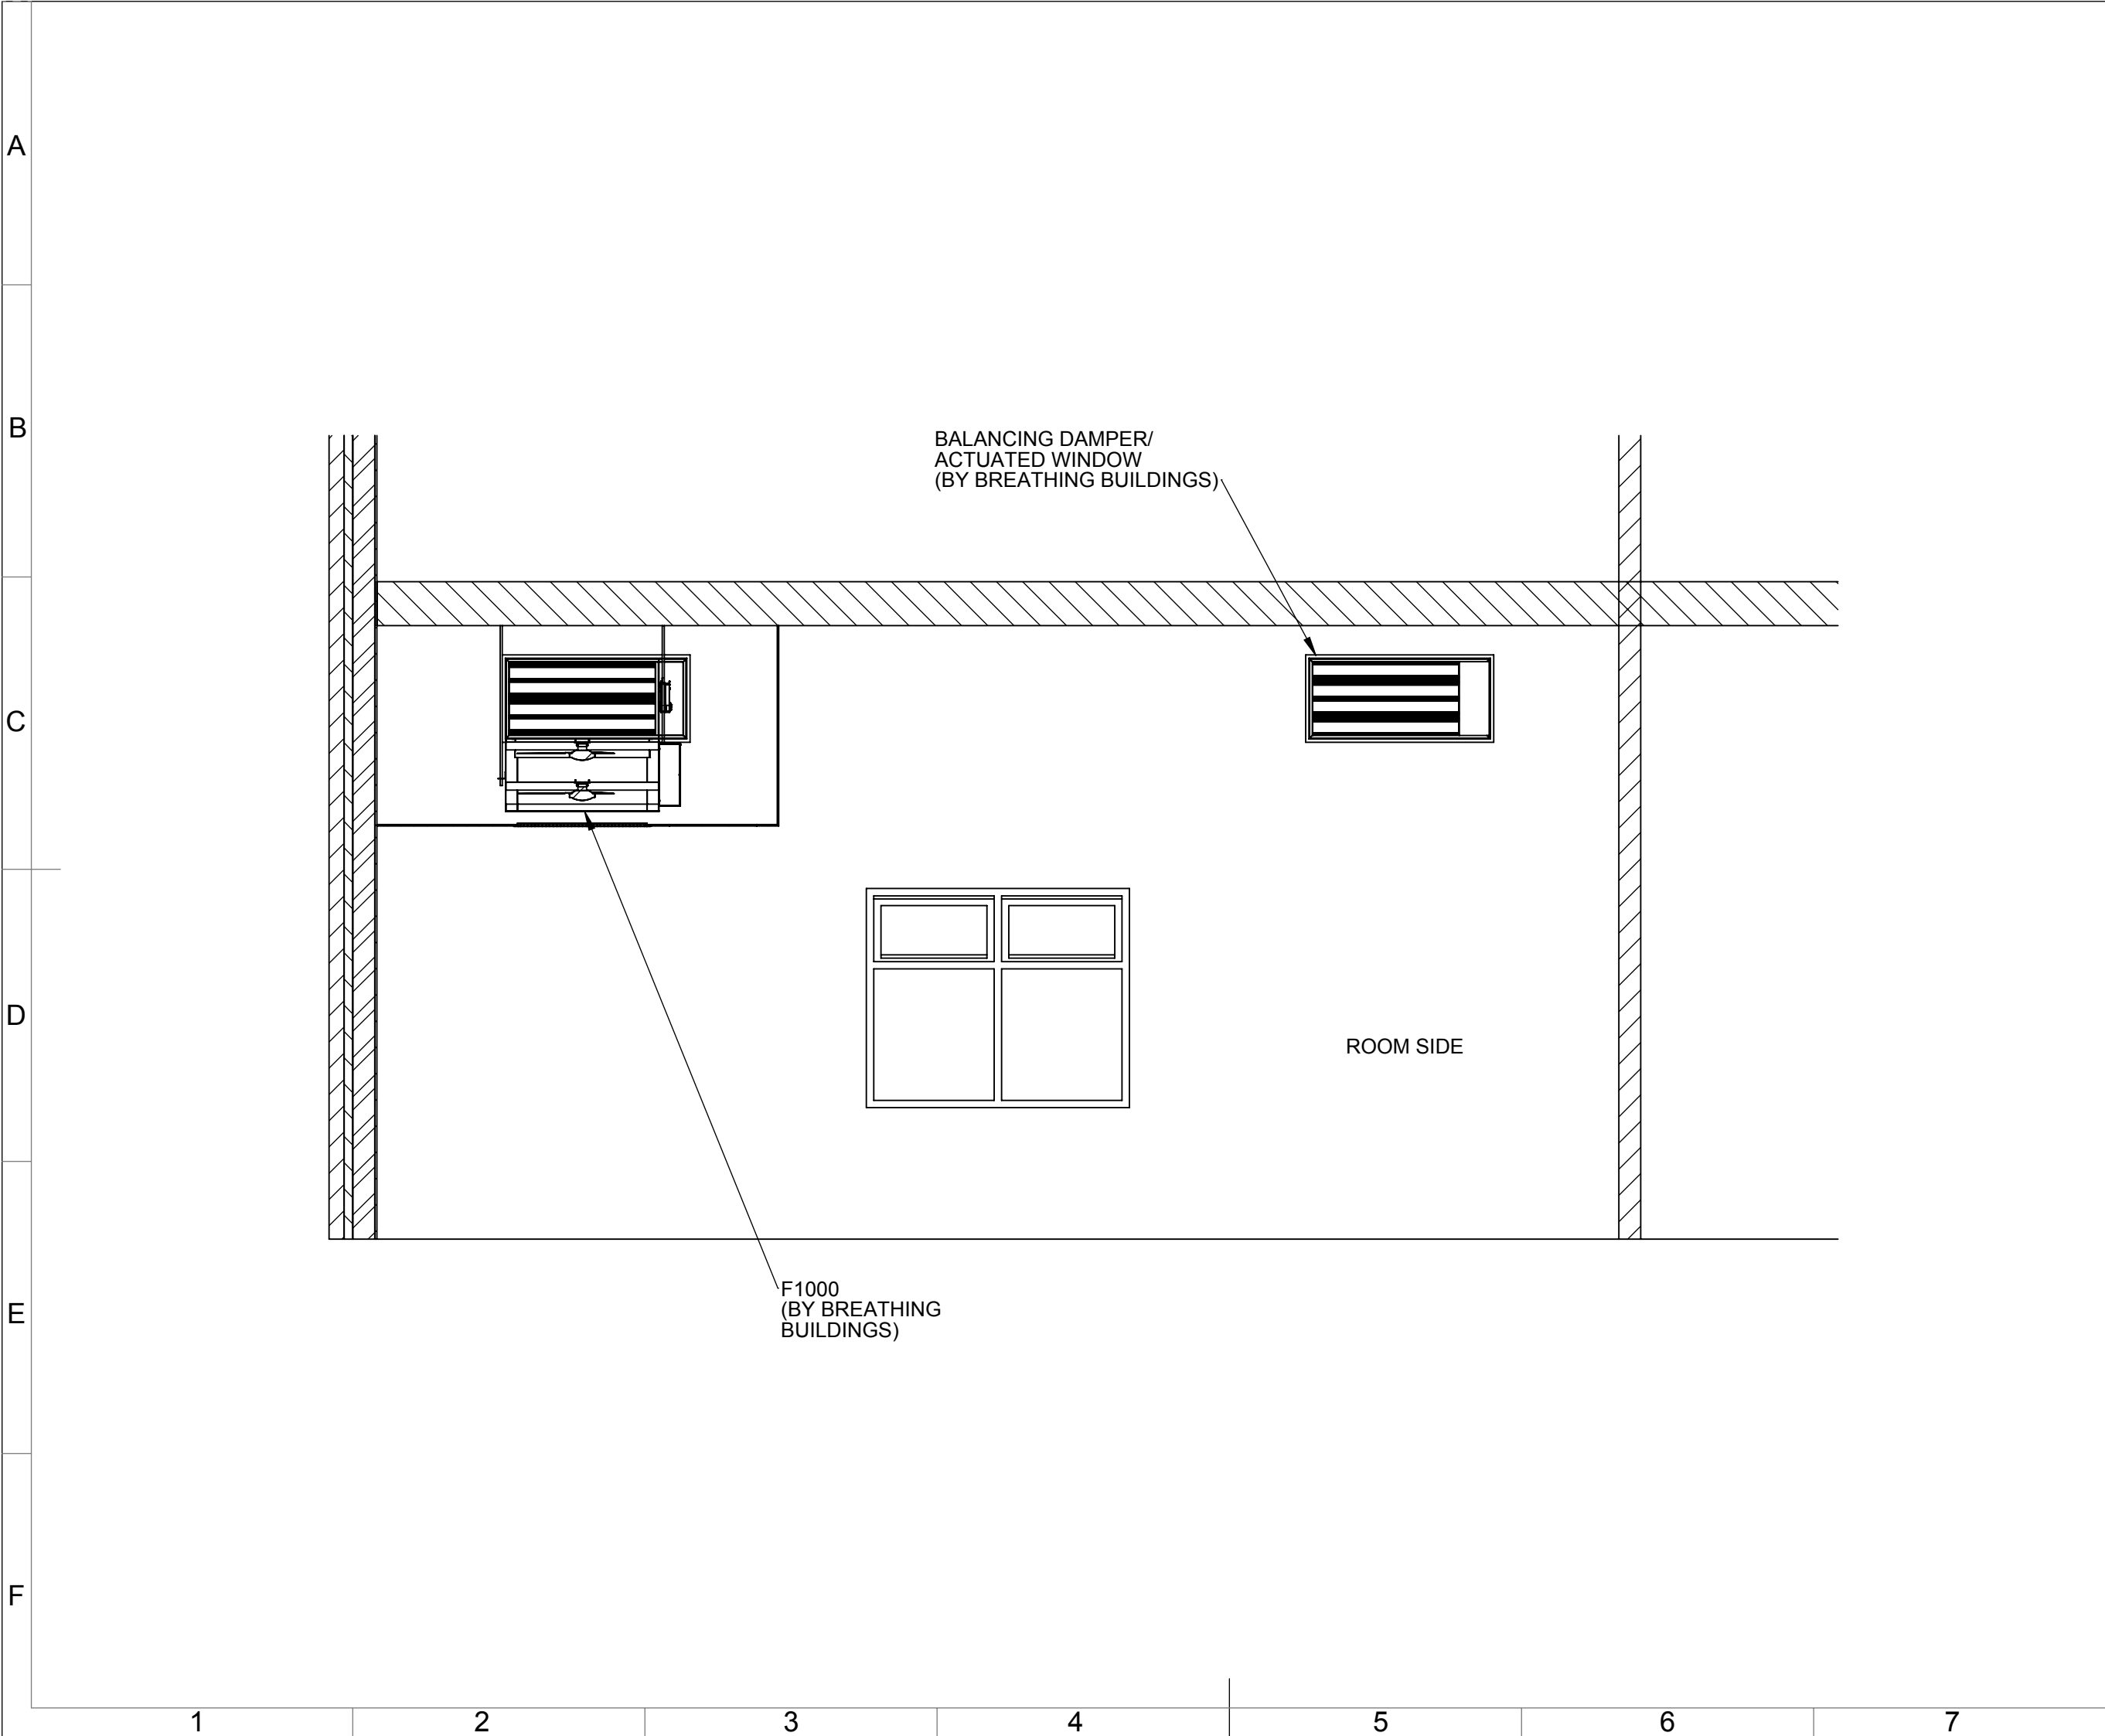

DO NOT SCALE

IF IN DOUBT, ASK!

REVISIONS

ZONE	REV.	DESCRIPTION	DATE	APPROVED
-	-	See Sheet1	-	-

TOLERANCES EXCEPT WHERE OTHERWISE STATED

X	±	0.5MM
X.XX	±	0.05MM
ANGLES	±	0.5°

SURFACE TEXTURE TO BE 1.6 UMRA OR BETTER

DE-BURR ALL SHARP EDGES AND HOLES
ITEM MUST BE FREE FROM SCRATCHES, DENTS AND
OTHER BLEMISHES.

DIMENSIONS IN MILLIMETRES



UNIT 3A, THE SHADE, SOHAM CB7 5HF
T: 01223 450060 F: 01223 450061
WWW.BREATHINGBUILDINGS.COM

TITLE:
F1000 (1050X1050X500) INSTALLATION
GA (BULKHEAD)

DRAWING NO:

1410_9003_04

MATERIAL: N/A

FINISH: N/A

REV	DRAWN	DATE	CHK'D	DATE
4	CC	02/03/2015		

SCALE 1:30

A3

SHEET 2 OF 2