

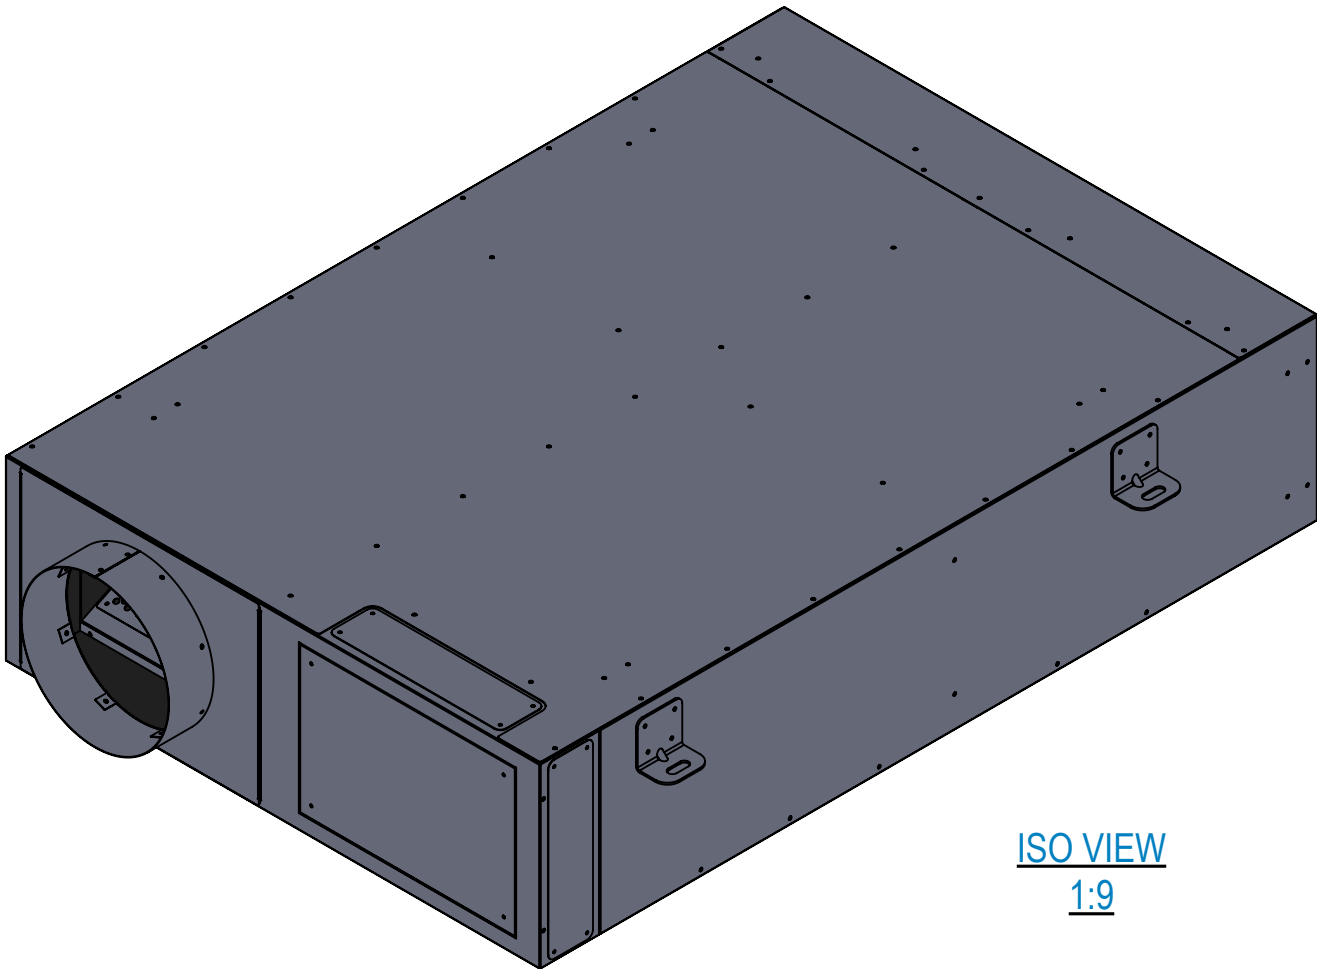
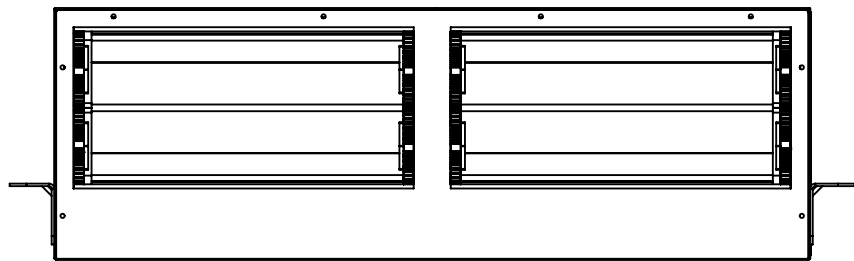
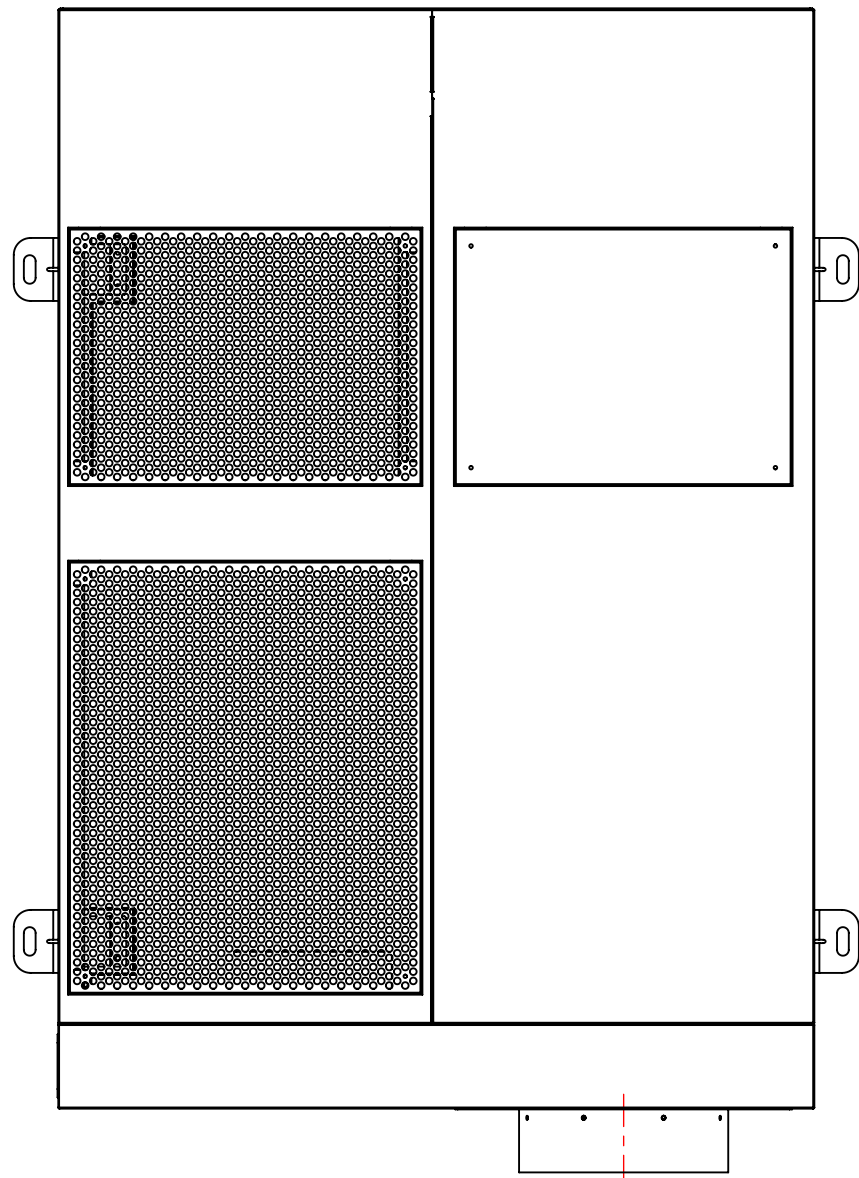
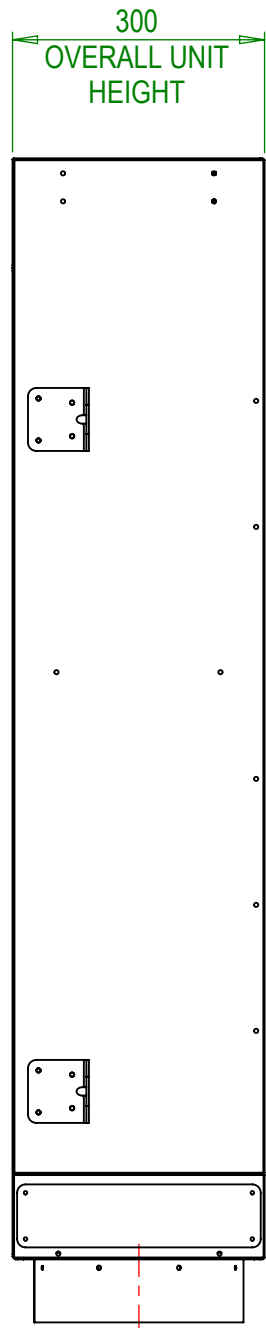


REFER TO SHEET 2 FOR DETAILS ON HOW TO INSTALL THE NVHR 900

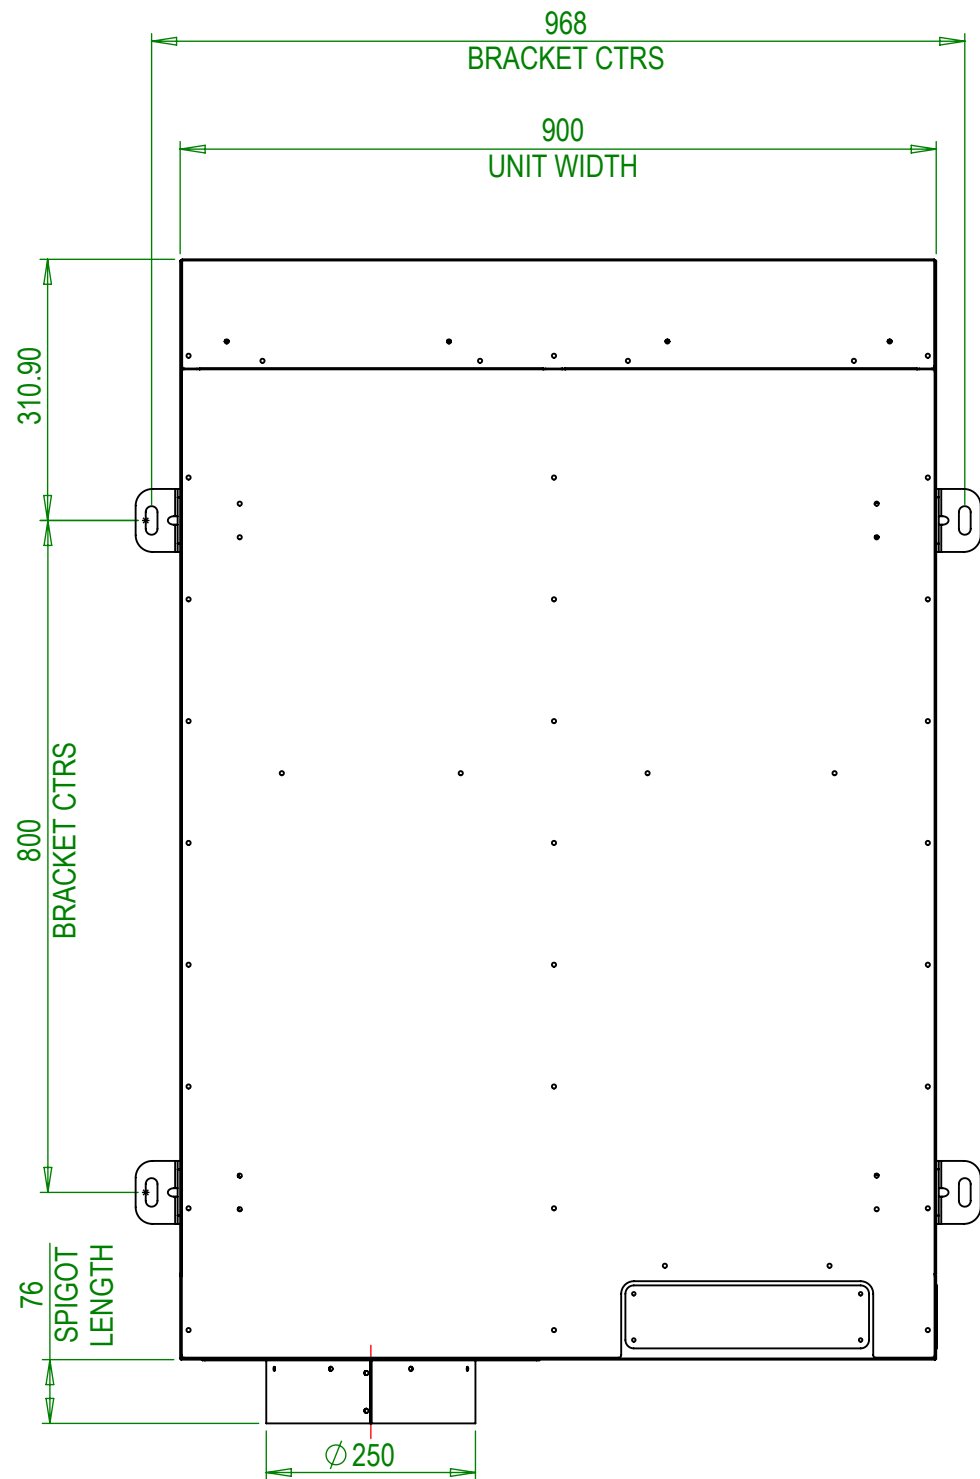

ISO VIEW
1:9

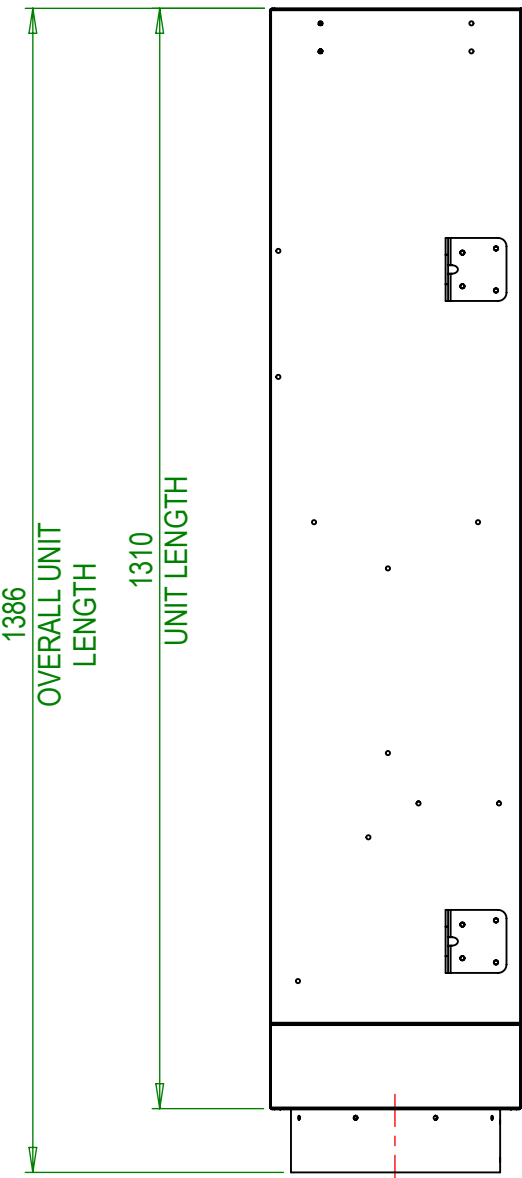

DO NOT SCALE
IF IN DOUBT, ASK!

MATERIAL:
COATED STEEL

FINISH
WHITE RAL 9003

MASS WITHOUT PACKAGING
NVHR 900 (1C) WITH GRILLE - 56KG

TOLERANCES EXCEPT WHERE OTHERWISE STATED			
SIZE (mm)	X XX		TOLERANCE
over 0.5	up to 6		±0.1
over 6	up to 100		±0.2
over 100	up to 500		±0.5
over 500	up to 1000		±0.8
over 1000			±1.2

DE-BURR ALL SHARP EDGES AND HOLES
ITEM MUST BE FREE FROM SCRATCHES, DENTS AND
OTHER BLEMISHES.

DIMENSIONS IN MILLIMETRES



UNIT 3A, THE SHADE, SOHAM CB7 5HF
T: 01223 450060 F: 01223 450061
www.breathingbuildings.com/products

TITLE:
NVHR 900 (1C) - WITH SPIGOT -
EXPOSED WALL INSTALLATION
DRAWING





DRAWING NO:

1809_9002

REV	DRAWN	DATE	CHK'D	DATE
2	MJW	26/04/2019	Not chkd	N/A

SCALE 1:9 A2 SHEET 1 OF 2



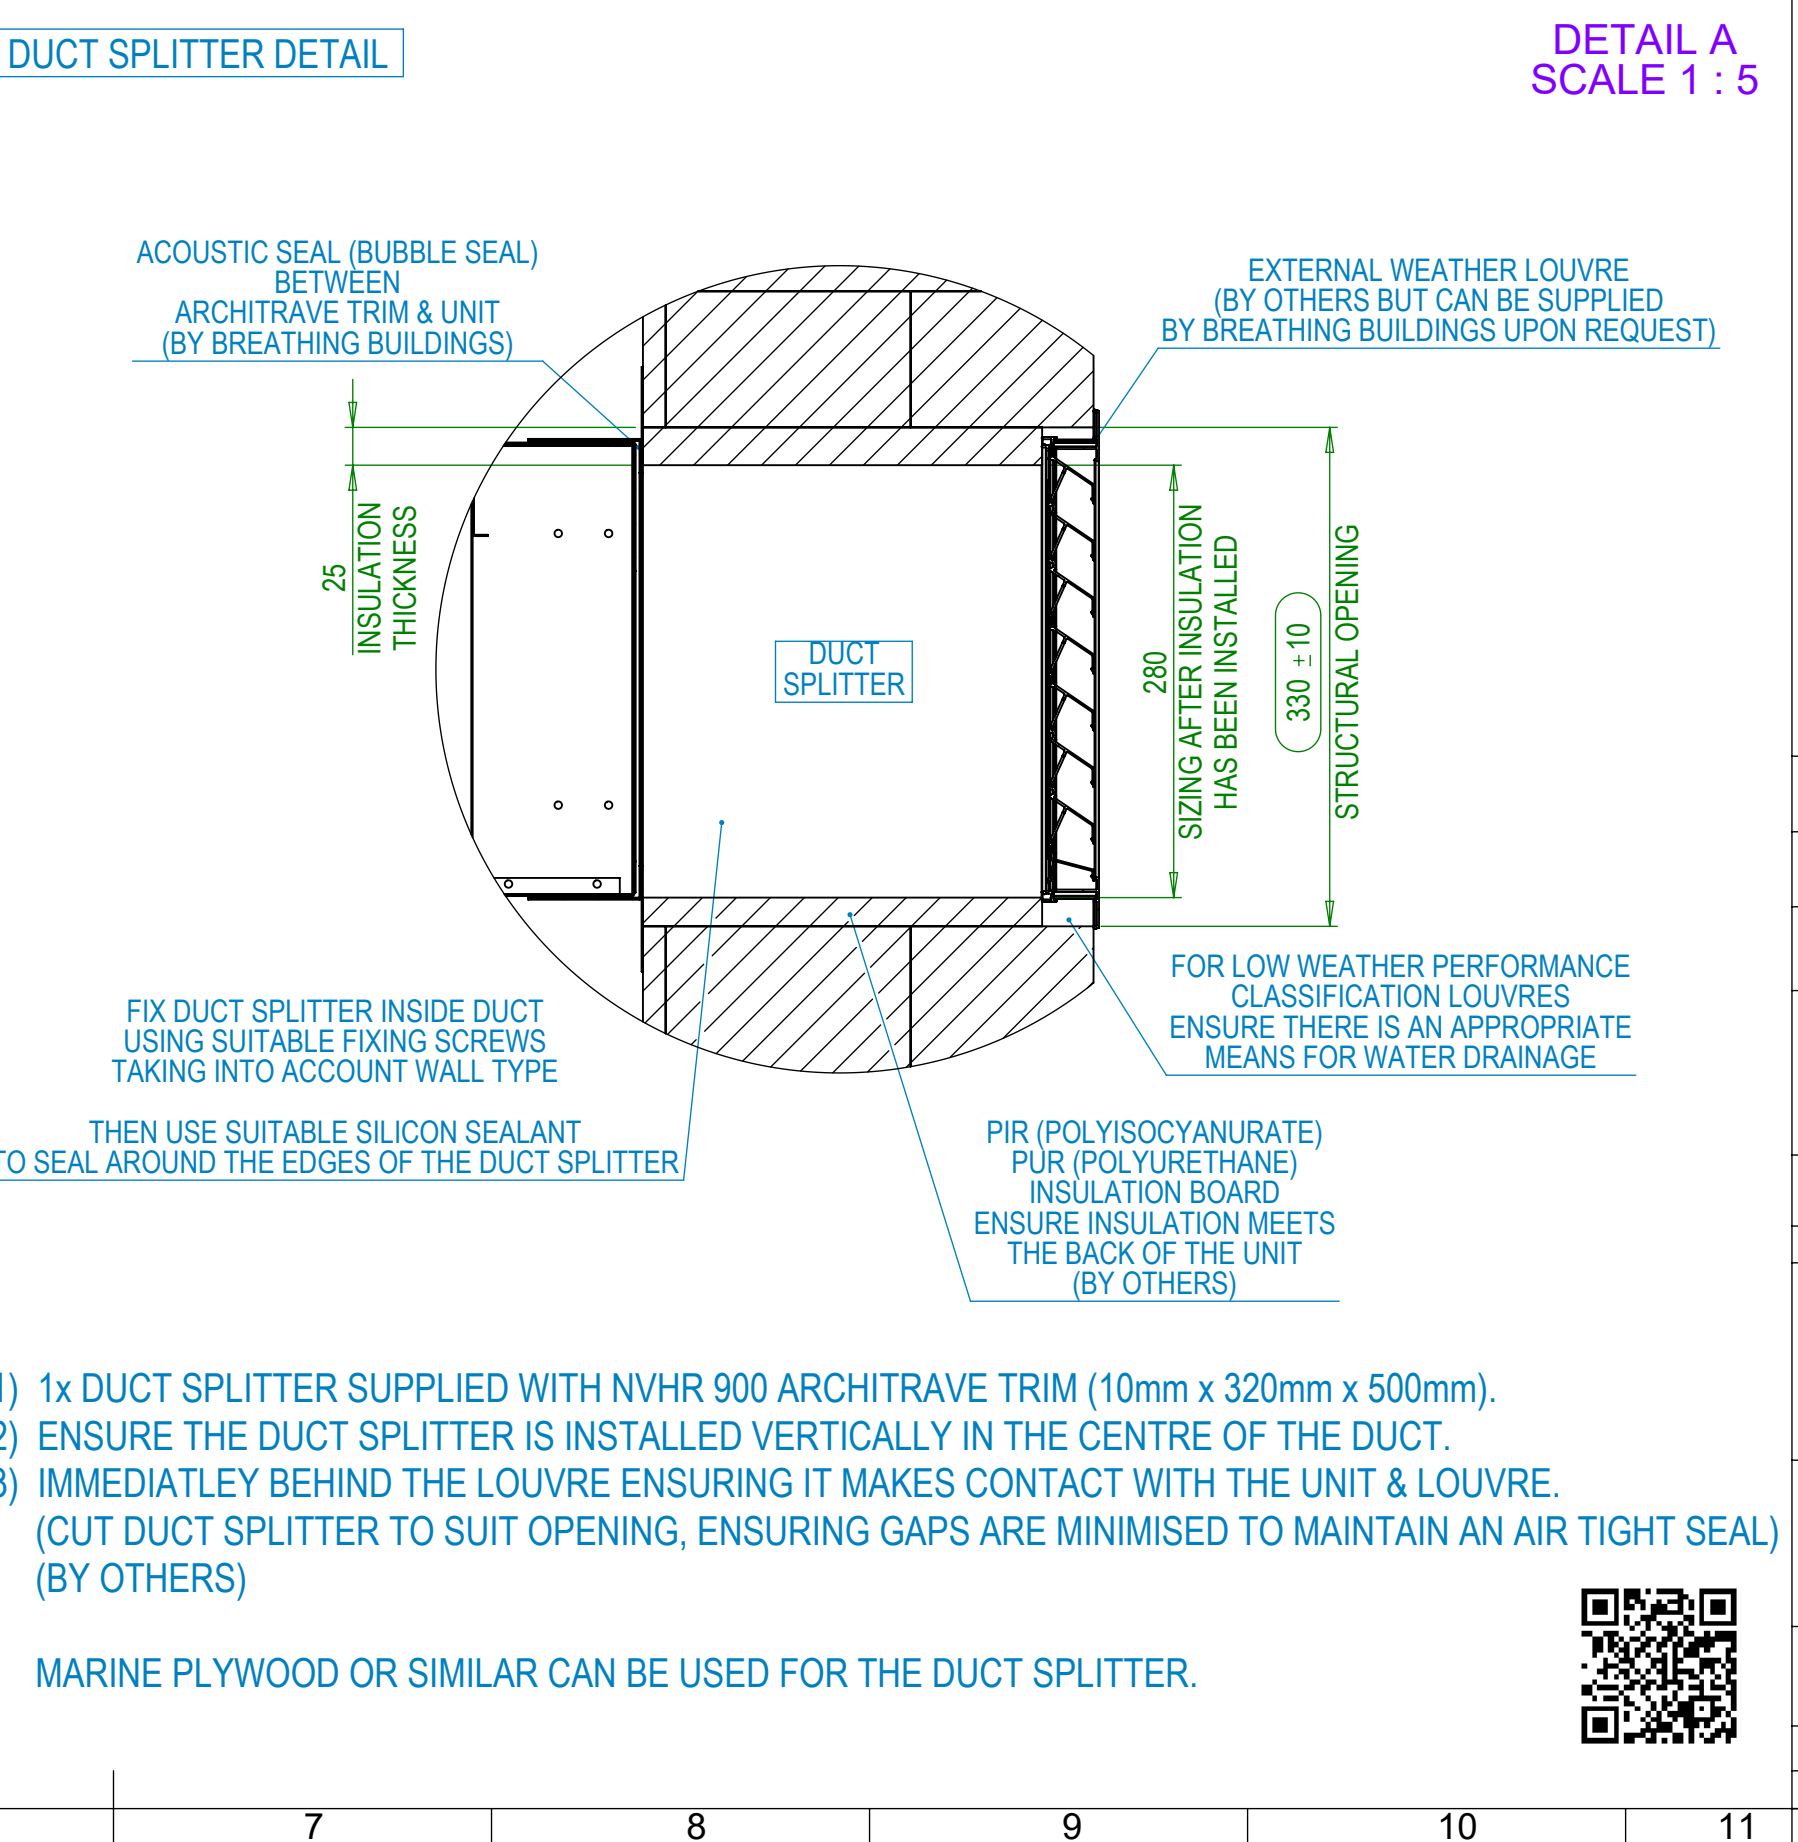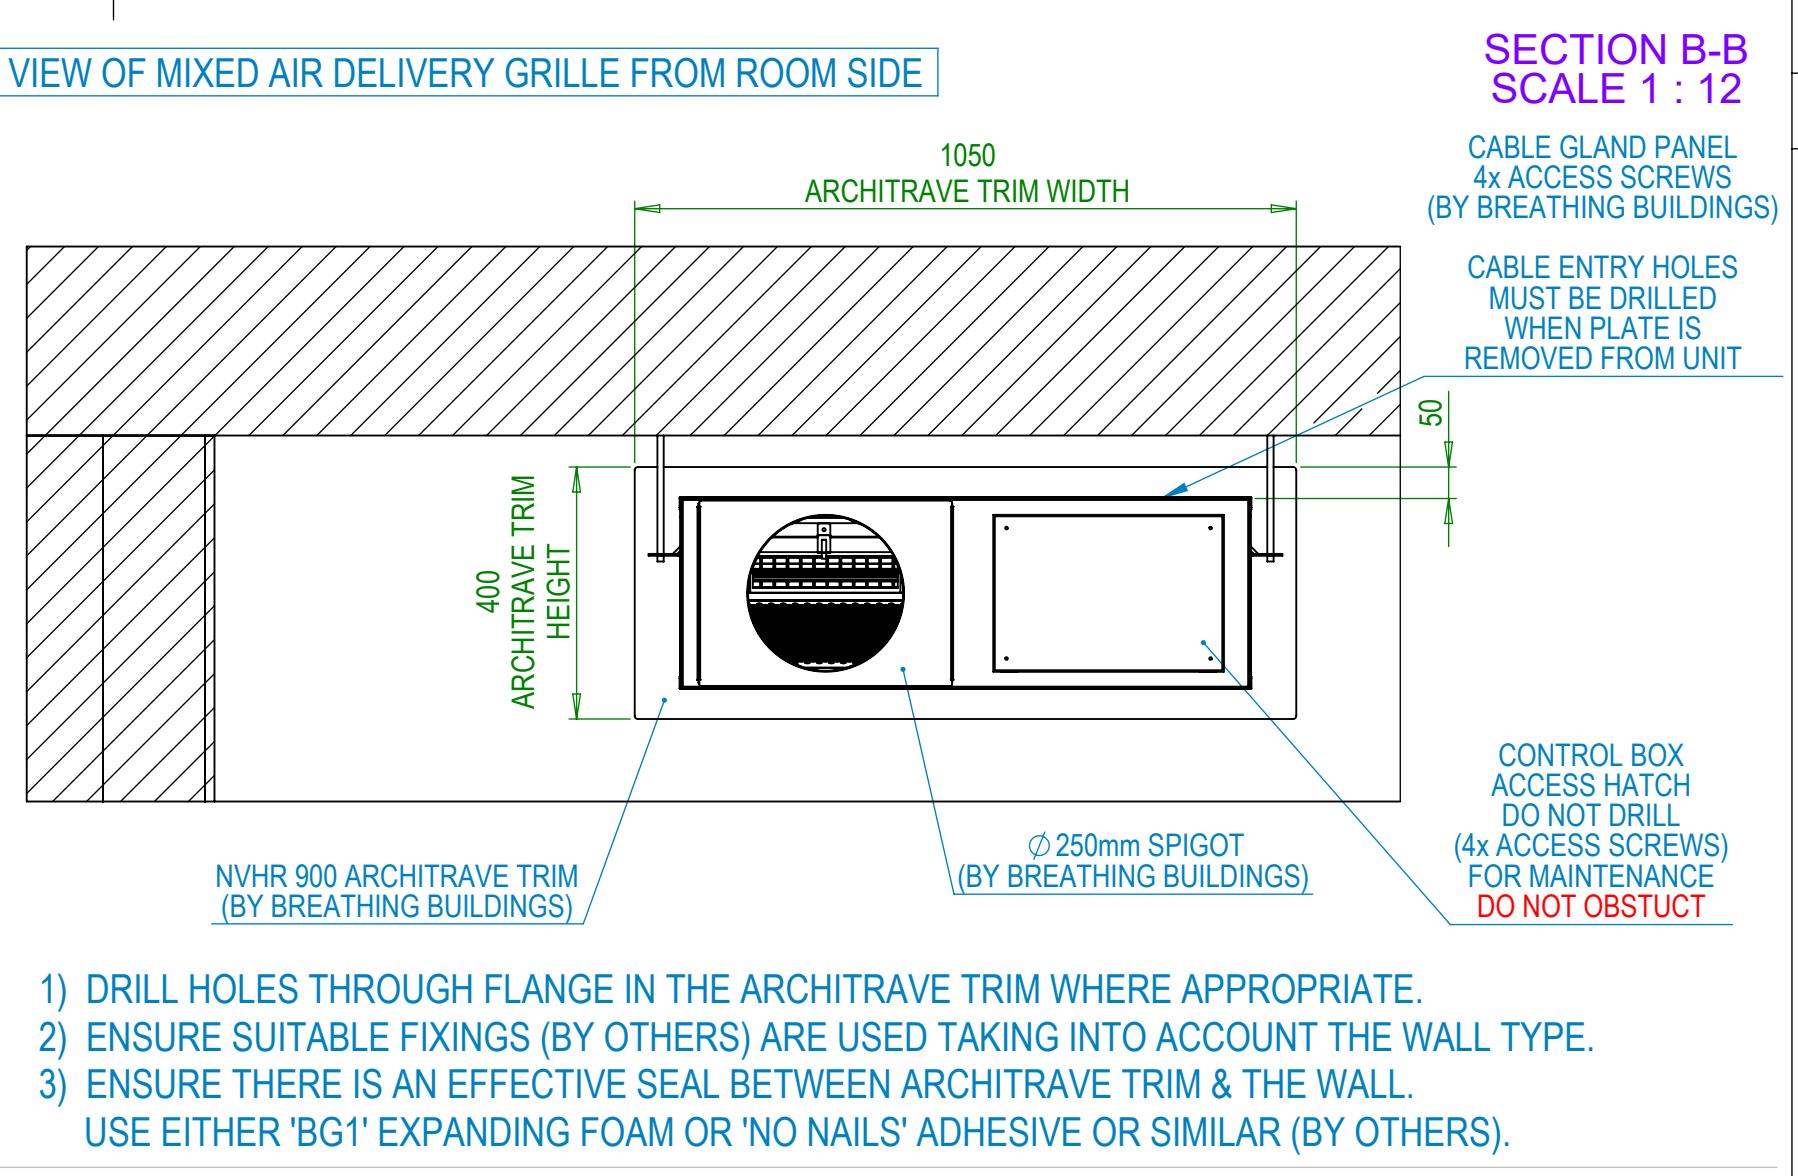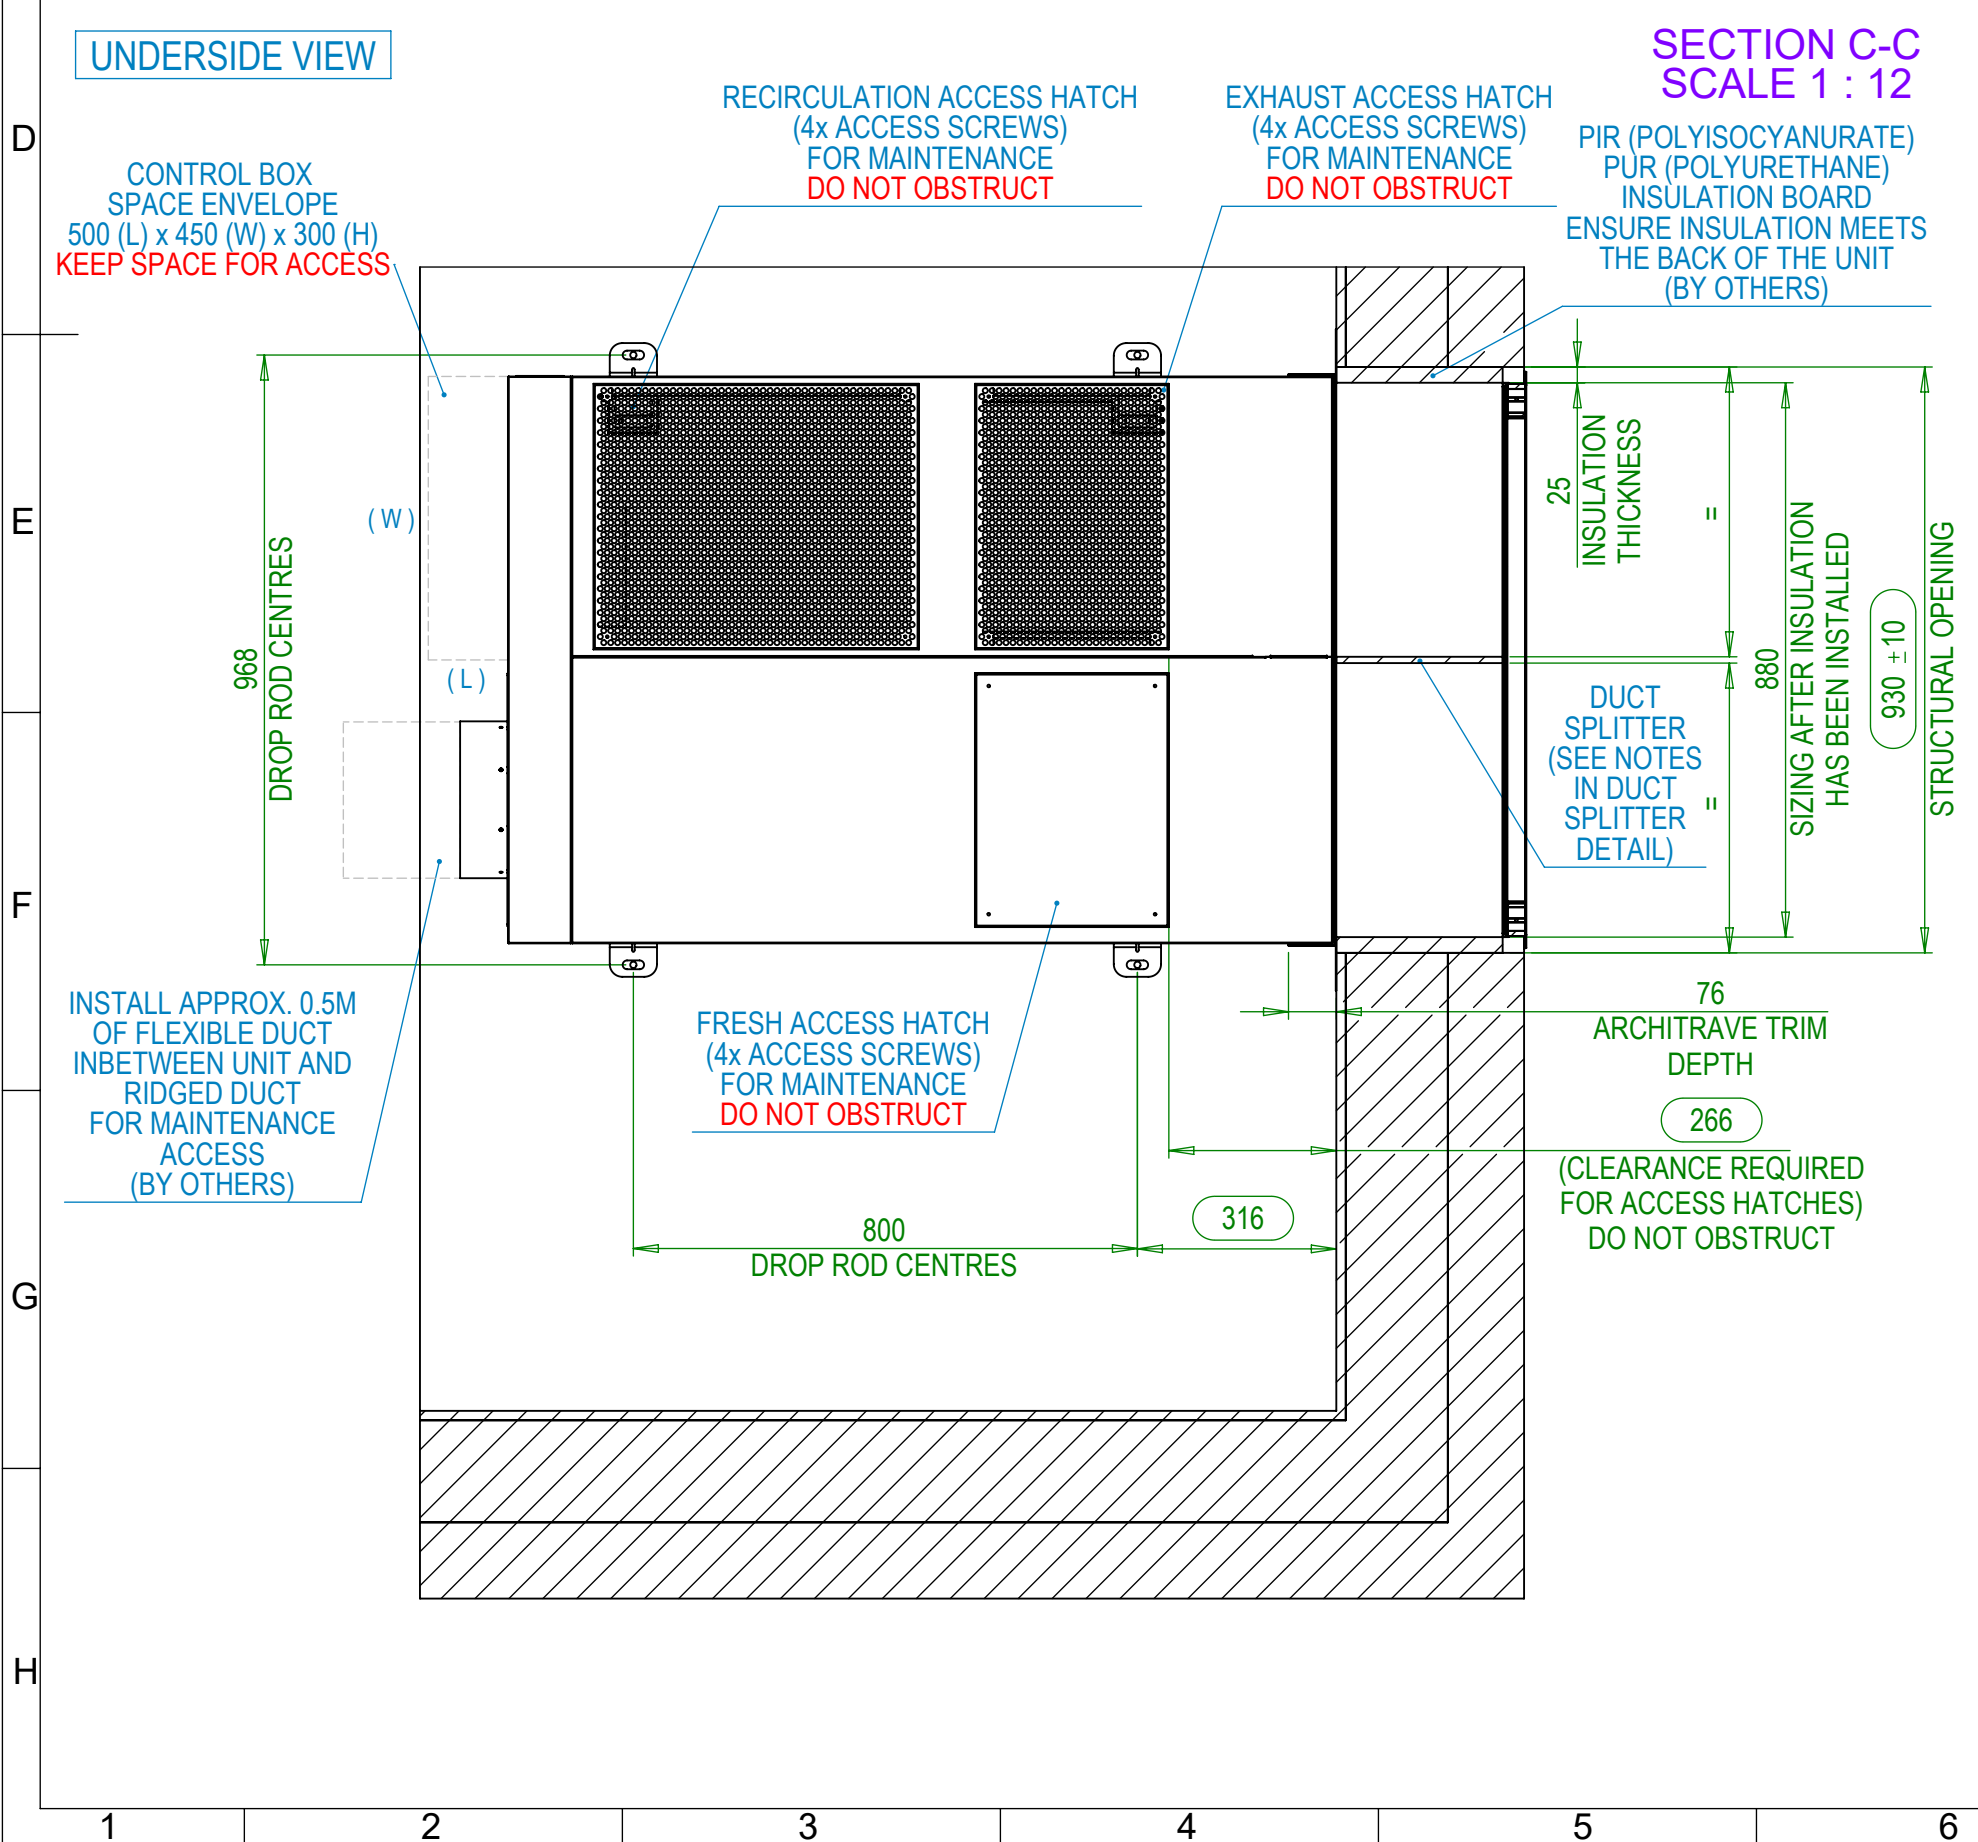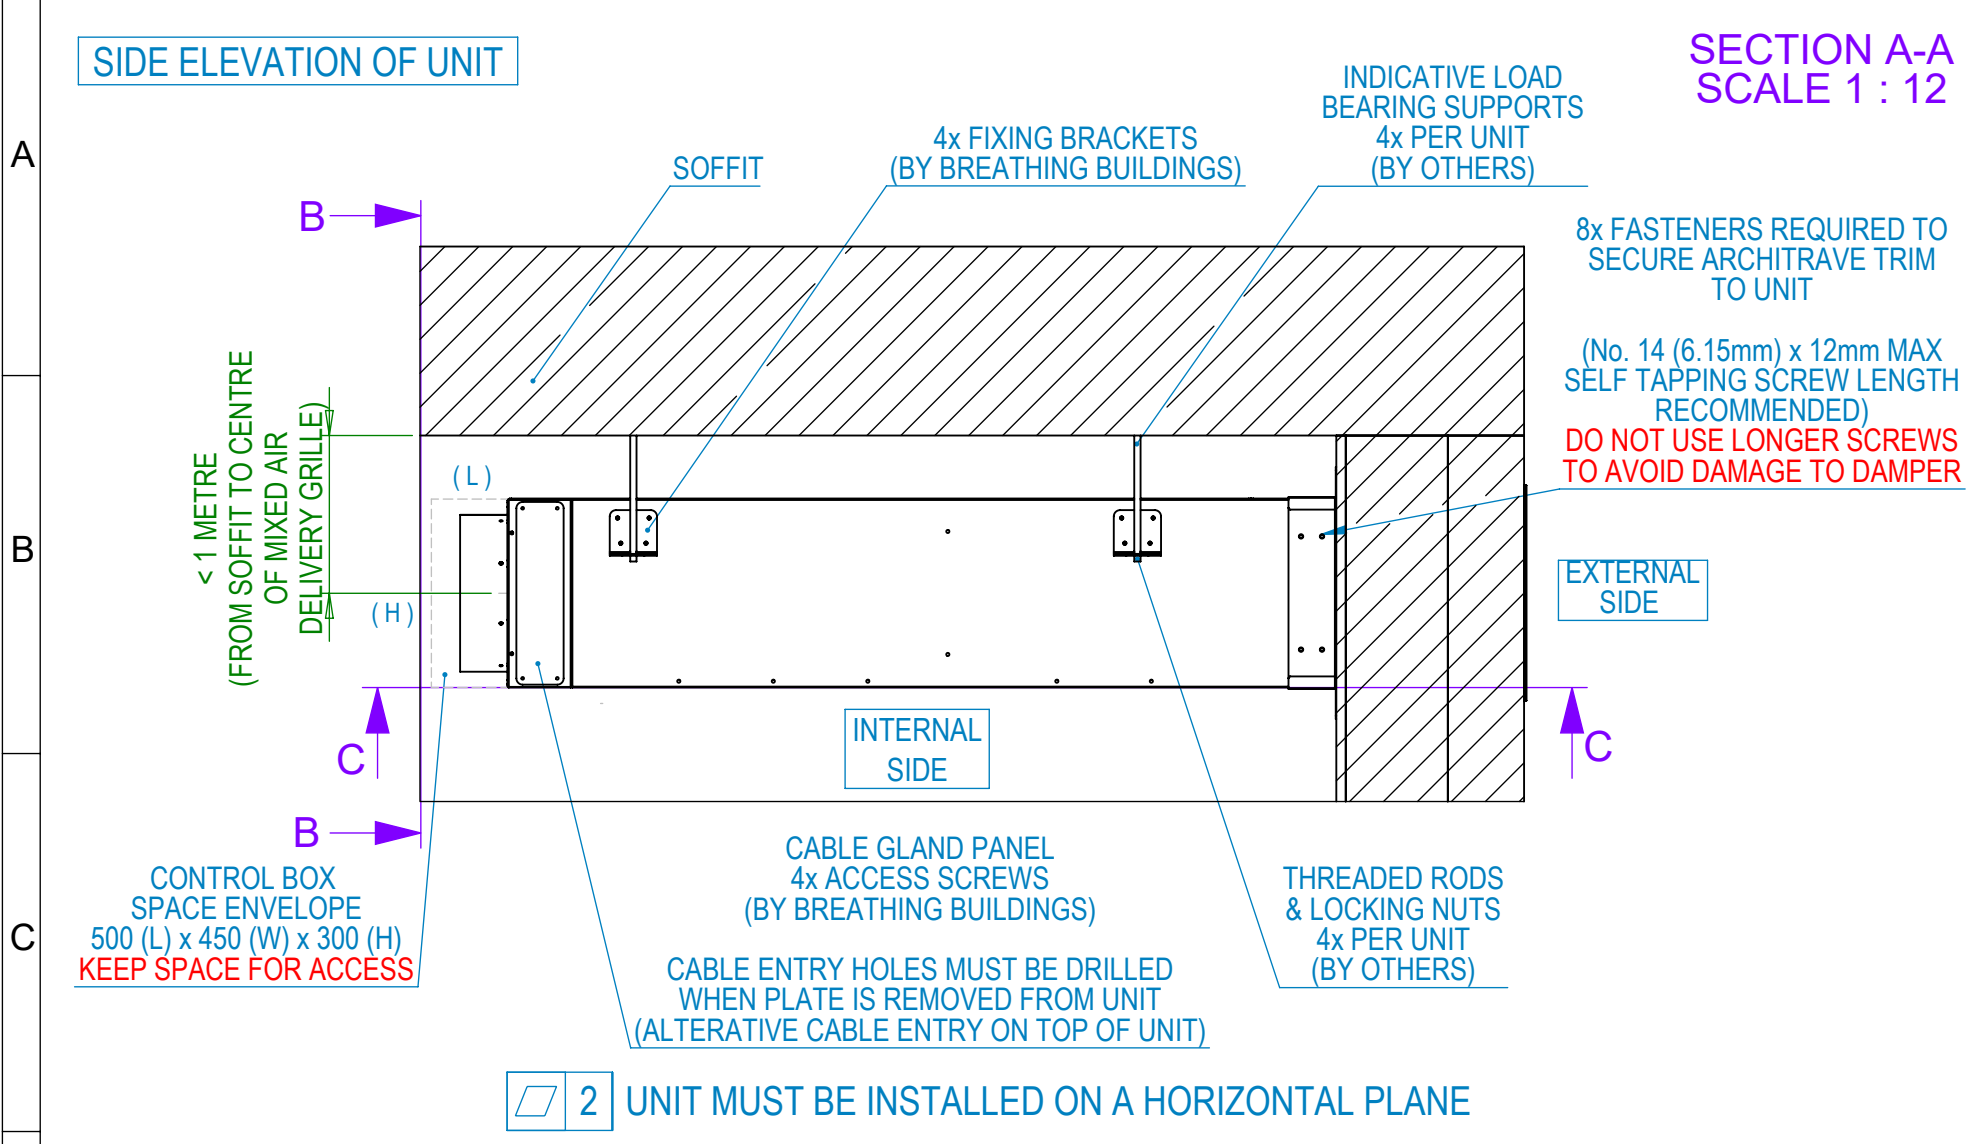

DO NOT SCALE				
IF IN DOUBT, ASK!				
NOTES:				
1) NVHR 900 (1C) WITH GRILLE SHOWN.				
2) ARCHITRAVE TRIM CAN BE CUT DOWN ON SITE IF REQUIRED (BY OTHERS)				
3) LOAD BEARING SUPPORTS MUST BE SIGNED OFF BY THE STRUCTURAL ENGINEER.				
4) ENSURE PROTECTIVE PACKAGING IS LEFT ON WHILST THE UNIT IS BEING INSTALLED.				
5) PROTECTIVE PACKAGING TO BE REMOVED BEFORE COMMISSIONING (BY OTHERS)				
MATERIAL:				
COATED STEEL				
FINISH				
WHITE RAL 9003				
MASS WITHOUT PACKAGING				
NVHR 900 (1C) WITH GRILLE - 56KG				
TOLERANCES EXCEPT WHERE OTHERWISE STATED				
SIZE (mm)	X XX	TOLERANCE		
over 0.5	up to 6	±0.1		
over 6	up to 100	±0.2		
over 100	up to 500	±0.5		
over 500	up to 1000	±0.8		
over 1000		±1.2		
DE-BURR ALL SHARP EDGES AND HOLES ITEM MUST BE FREE FROM SCRATCHES, DENTS AND OTHER BLEMISHES.				
DIMENSIONS IN MILLIMETRES				
UNIT 3A, THE SHADE, SOHAM CB7 5HF T: 01223 450060 F: 01223 450061 www.breathingbuildings.com/products				
TITLE:				
NVHR 900 (1C) - WITH SPIGOT - EXPOSED WALL INSTALLATION DRAWING				
DRAWING NO:				
1809_9002				
REV	DRAWN	DATE	CHK'D	DATE
2	MJW	26/04/2019	Not chkd	N/A
SCALE 1:12		A2	SHEET 2 OF 2	