
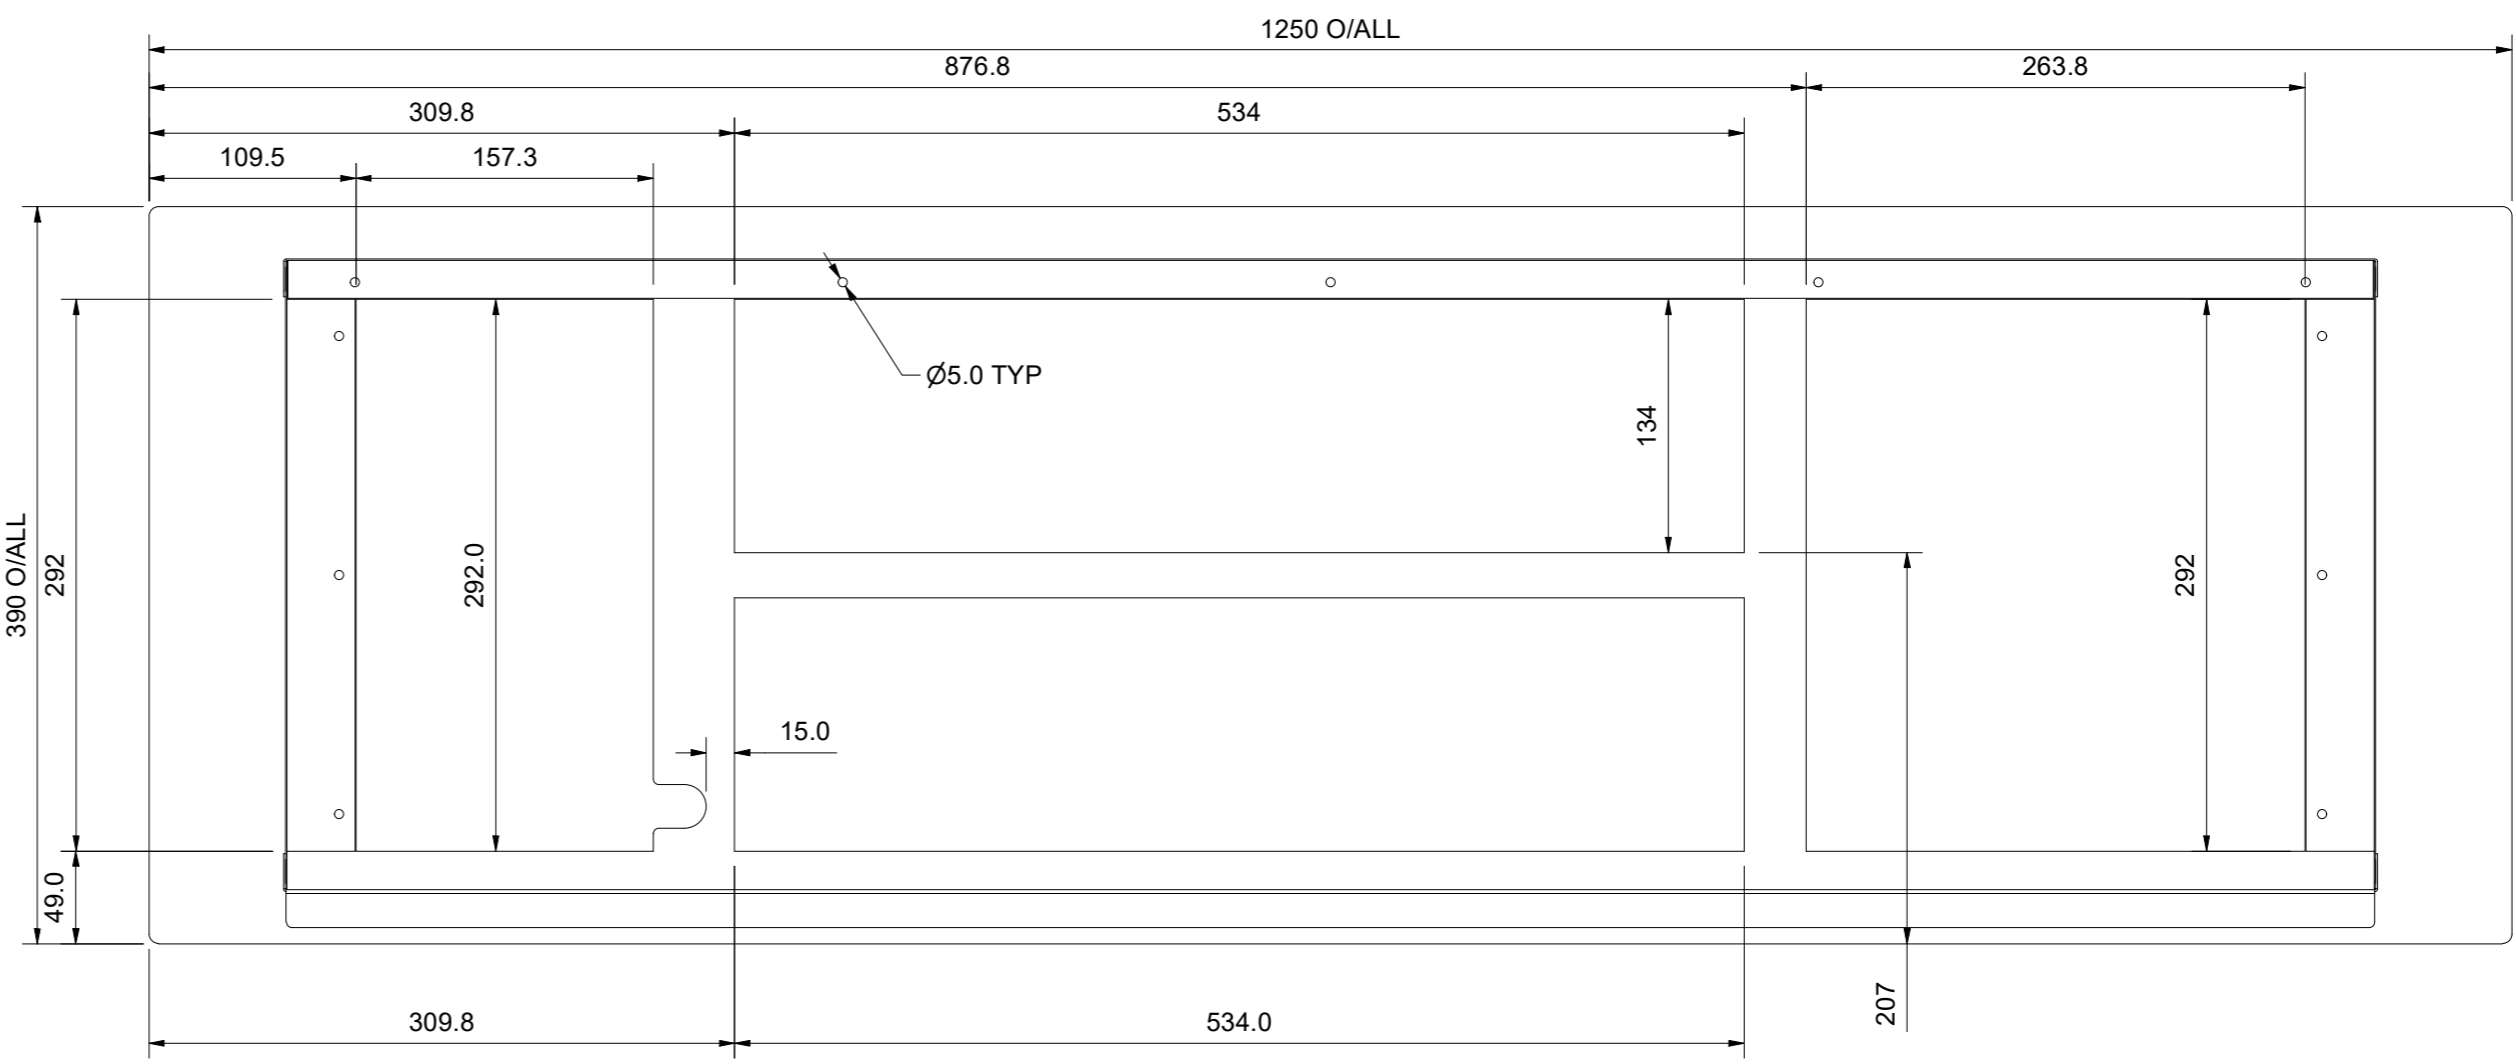
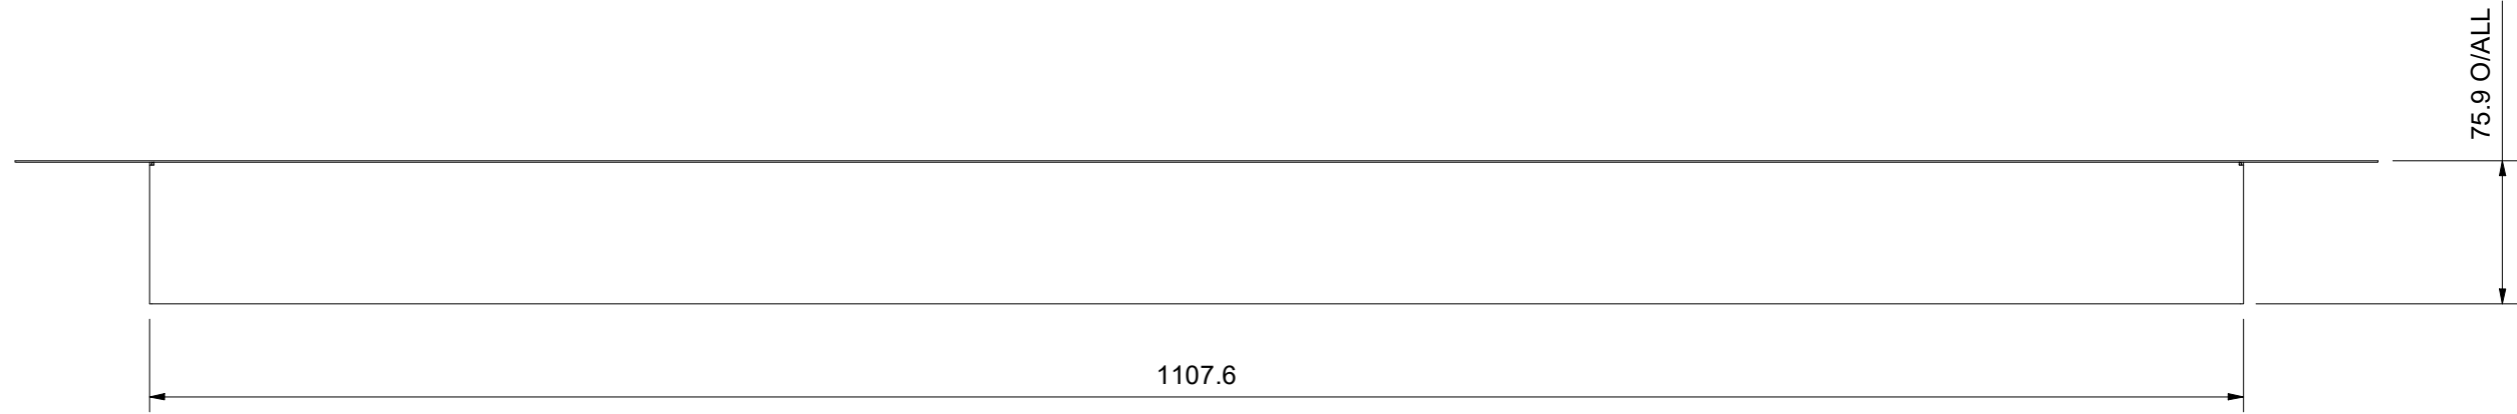


ISO (1 : 5)

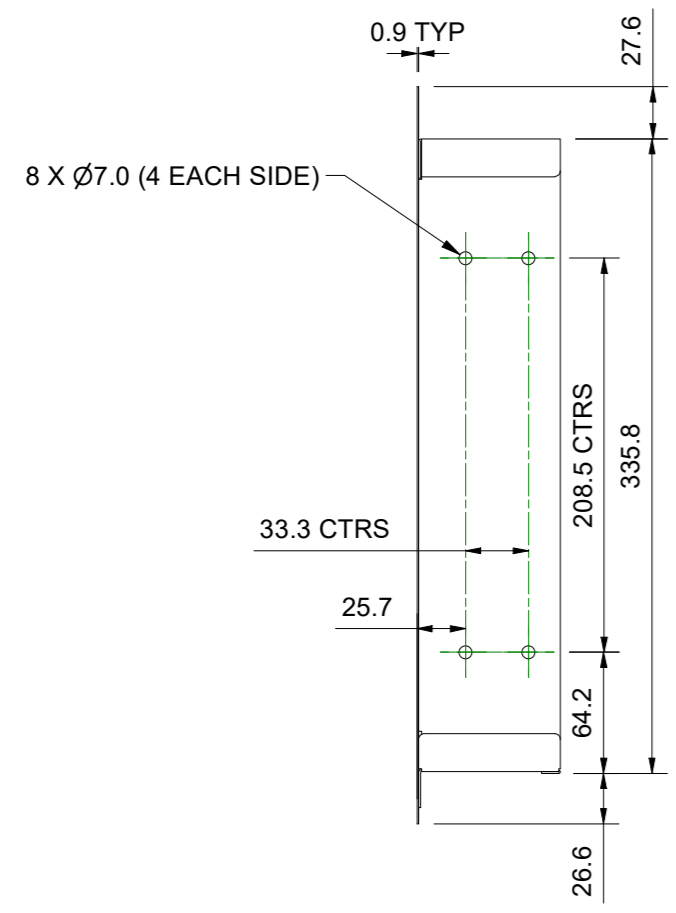

DIMENSIONS IN MILLIMETRES TOLERANCES:- X ±0.5 X.X ±0.2 X.XX ±0.1 ANGULAR DIMENSIONS ±1.0° UNLESS OTHERWISE SPECIFIED										A	29/01/2024	MJW	18437	31/01/2024	SRA
© VOLUTION VENTILATION UK LIMITED (trading as Breathing Buildings) 2024 No part of this work may be reproduced, distributed, stored in a retrieval system of any nature, or transmitted, in any form or by any means including photocopying, without the prior written permission of Volution Ventilation UK Limited (company number 11352032), the copyright owner. Licences issued by the Copyright Licensing Agency or any other reproduction rights organisation do not apply. Volution Ventilation UK Limited reserves the right to change the work without prior consent. All rights reserved.										ISSUE	CHK'D DATE	CHK'D	ECO No	APVD DATE	APVD
DRAWN DT		DATE 10/01/2024		SHT 1 of 1		STATUS Dev. WIP		TITLE							
MATERIAL 0.9 mm GALV		CAN BE POWDER COATED ON REQUEST		ARCHITRAVE TRIM NVHRe 1100			STOCK REF No 2201_9101								
PRODUCT NVHRe 1100 RANGE		SCALE 1 : 10 U.O.S		DRG No 413427			ISSUE A								
Breathing Buildings		A2		PROJECTION											